



PRESEK 3-3

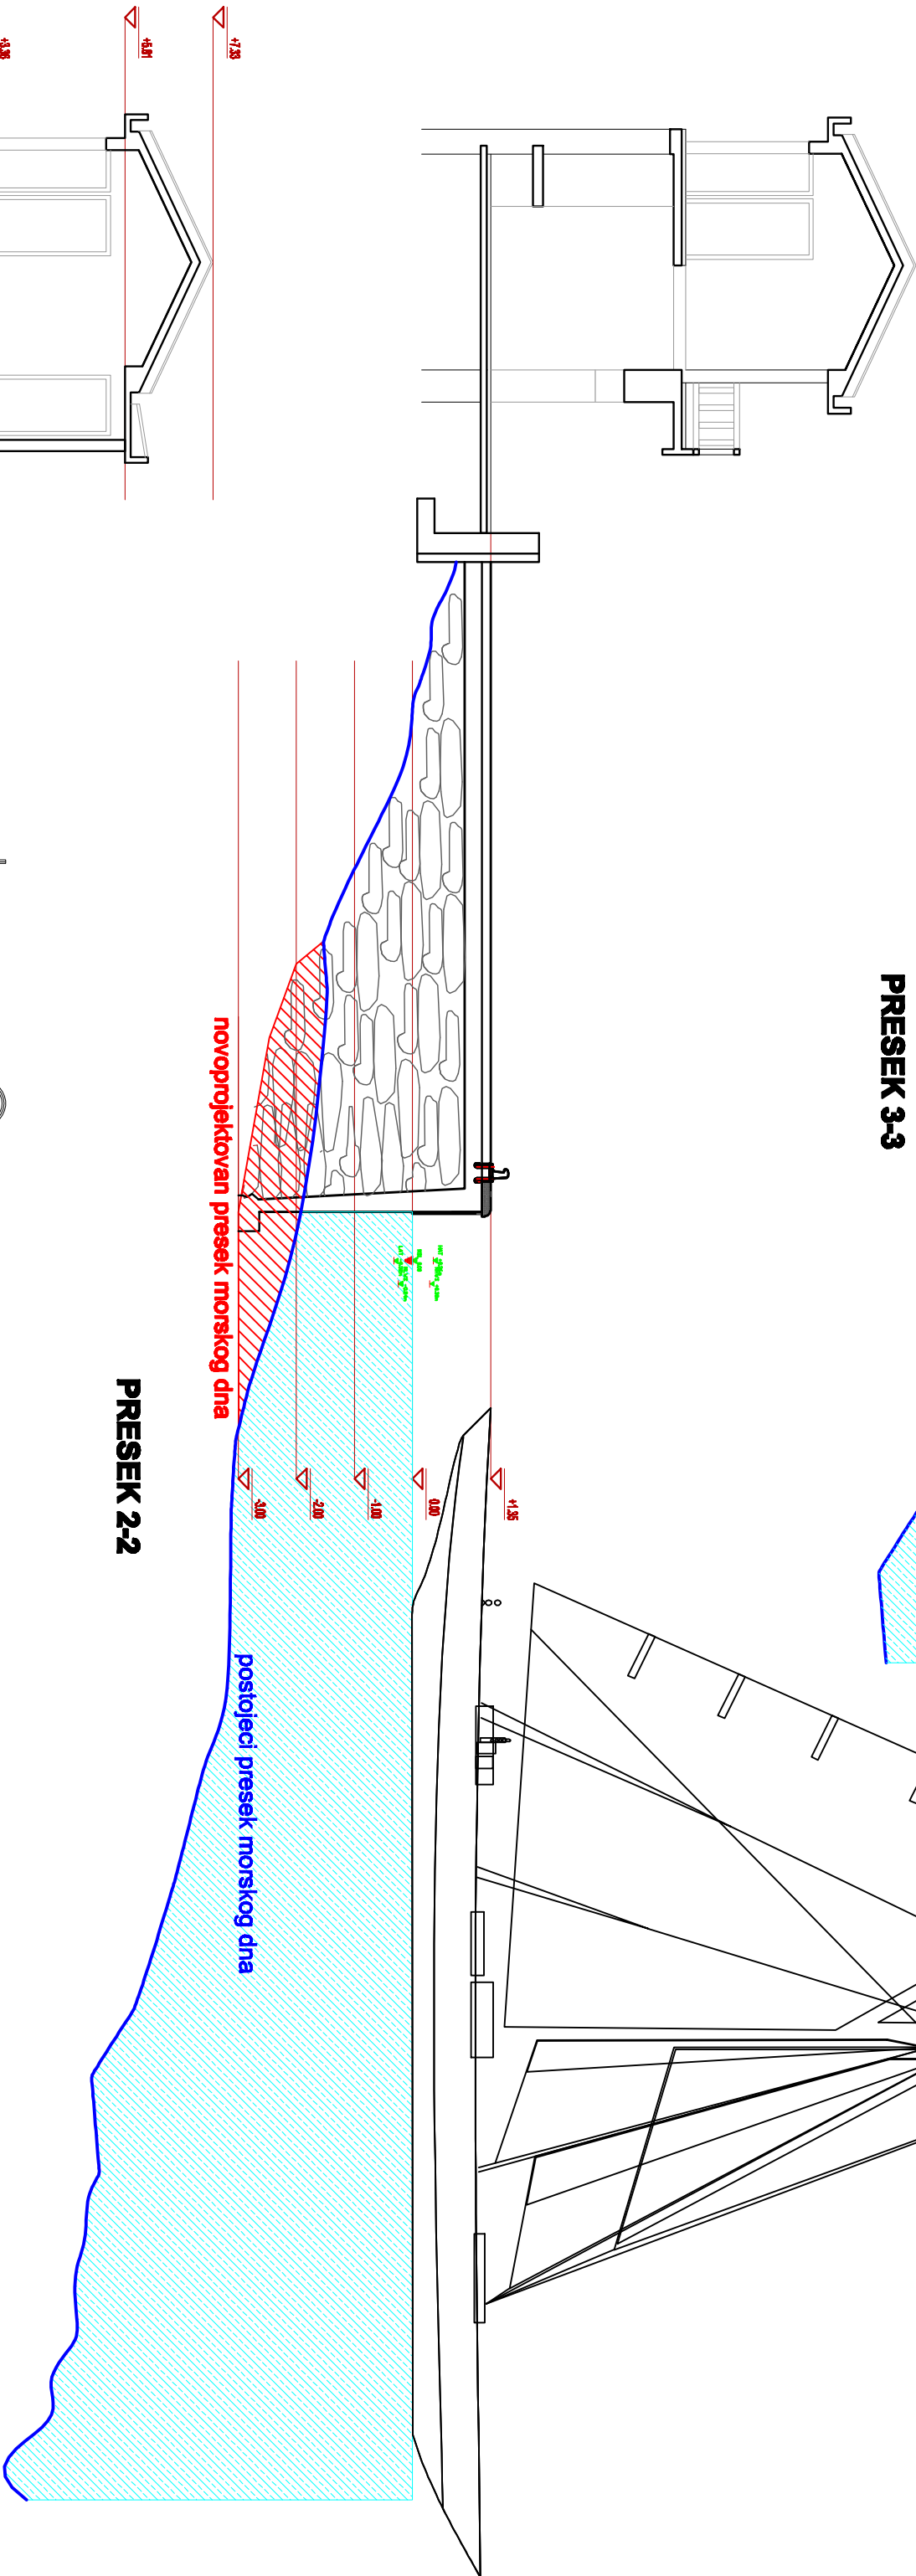

PRESEK 2-2

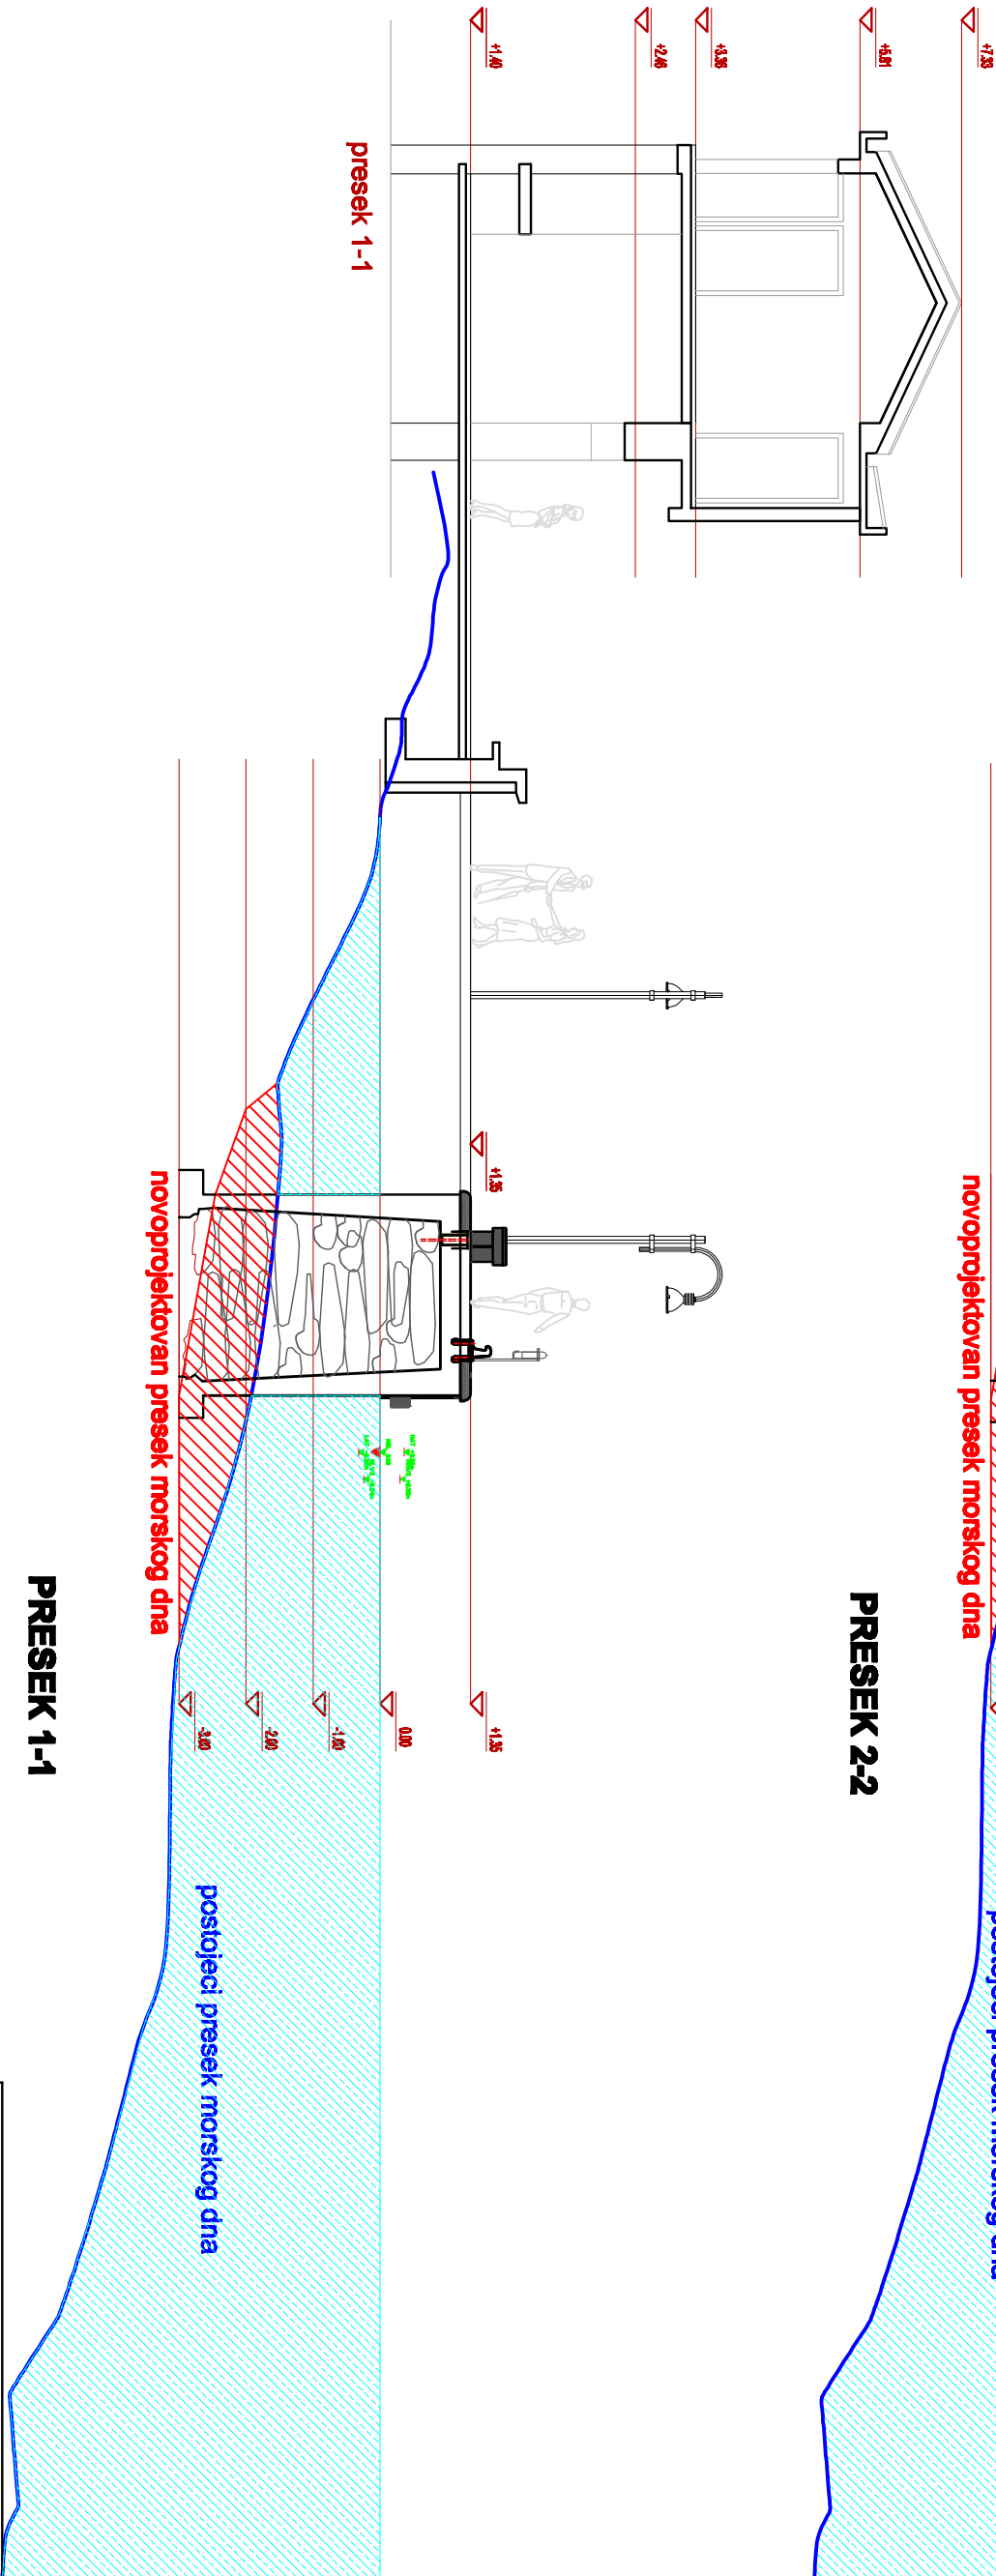

PRESEK 1-1

"VECTOR GROUP" d.o.o. - BUDVA				FAZA	TEHN. BR.	LIST BR.
				A	06/2013	4
Investitor:	Puerto Novo Ltd. Elena ZHUPERIN	autor idejnog projekta:	d.l.j. Bogdan Begojević			
objekat:	Uređenje plaže-kupališta sa pristaništem kat. par. 1 K.O. Rione	odgovorni projektant:	d.l.j. Milica N. Bulajić			
sažetak:	PRESECI KROZ SITUACIJU	R 1 : 100	vođaši projektant:	d.l.j. Veljko B. Vasiljević		
06 - 2013						