



UGOSTITELJSKE TERASE

1. Ugostiteljska terasa - T.204 - kat.parc.br. 275/2 K.O. Topla - površine P=33m²

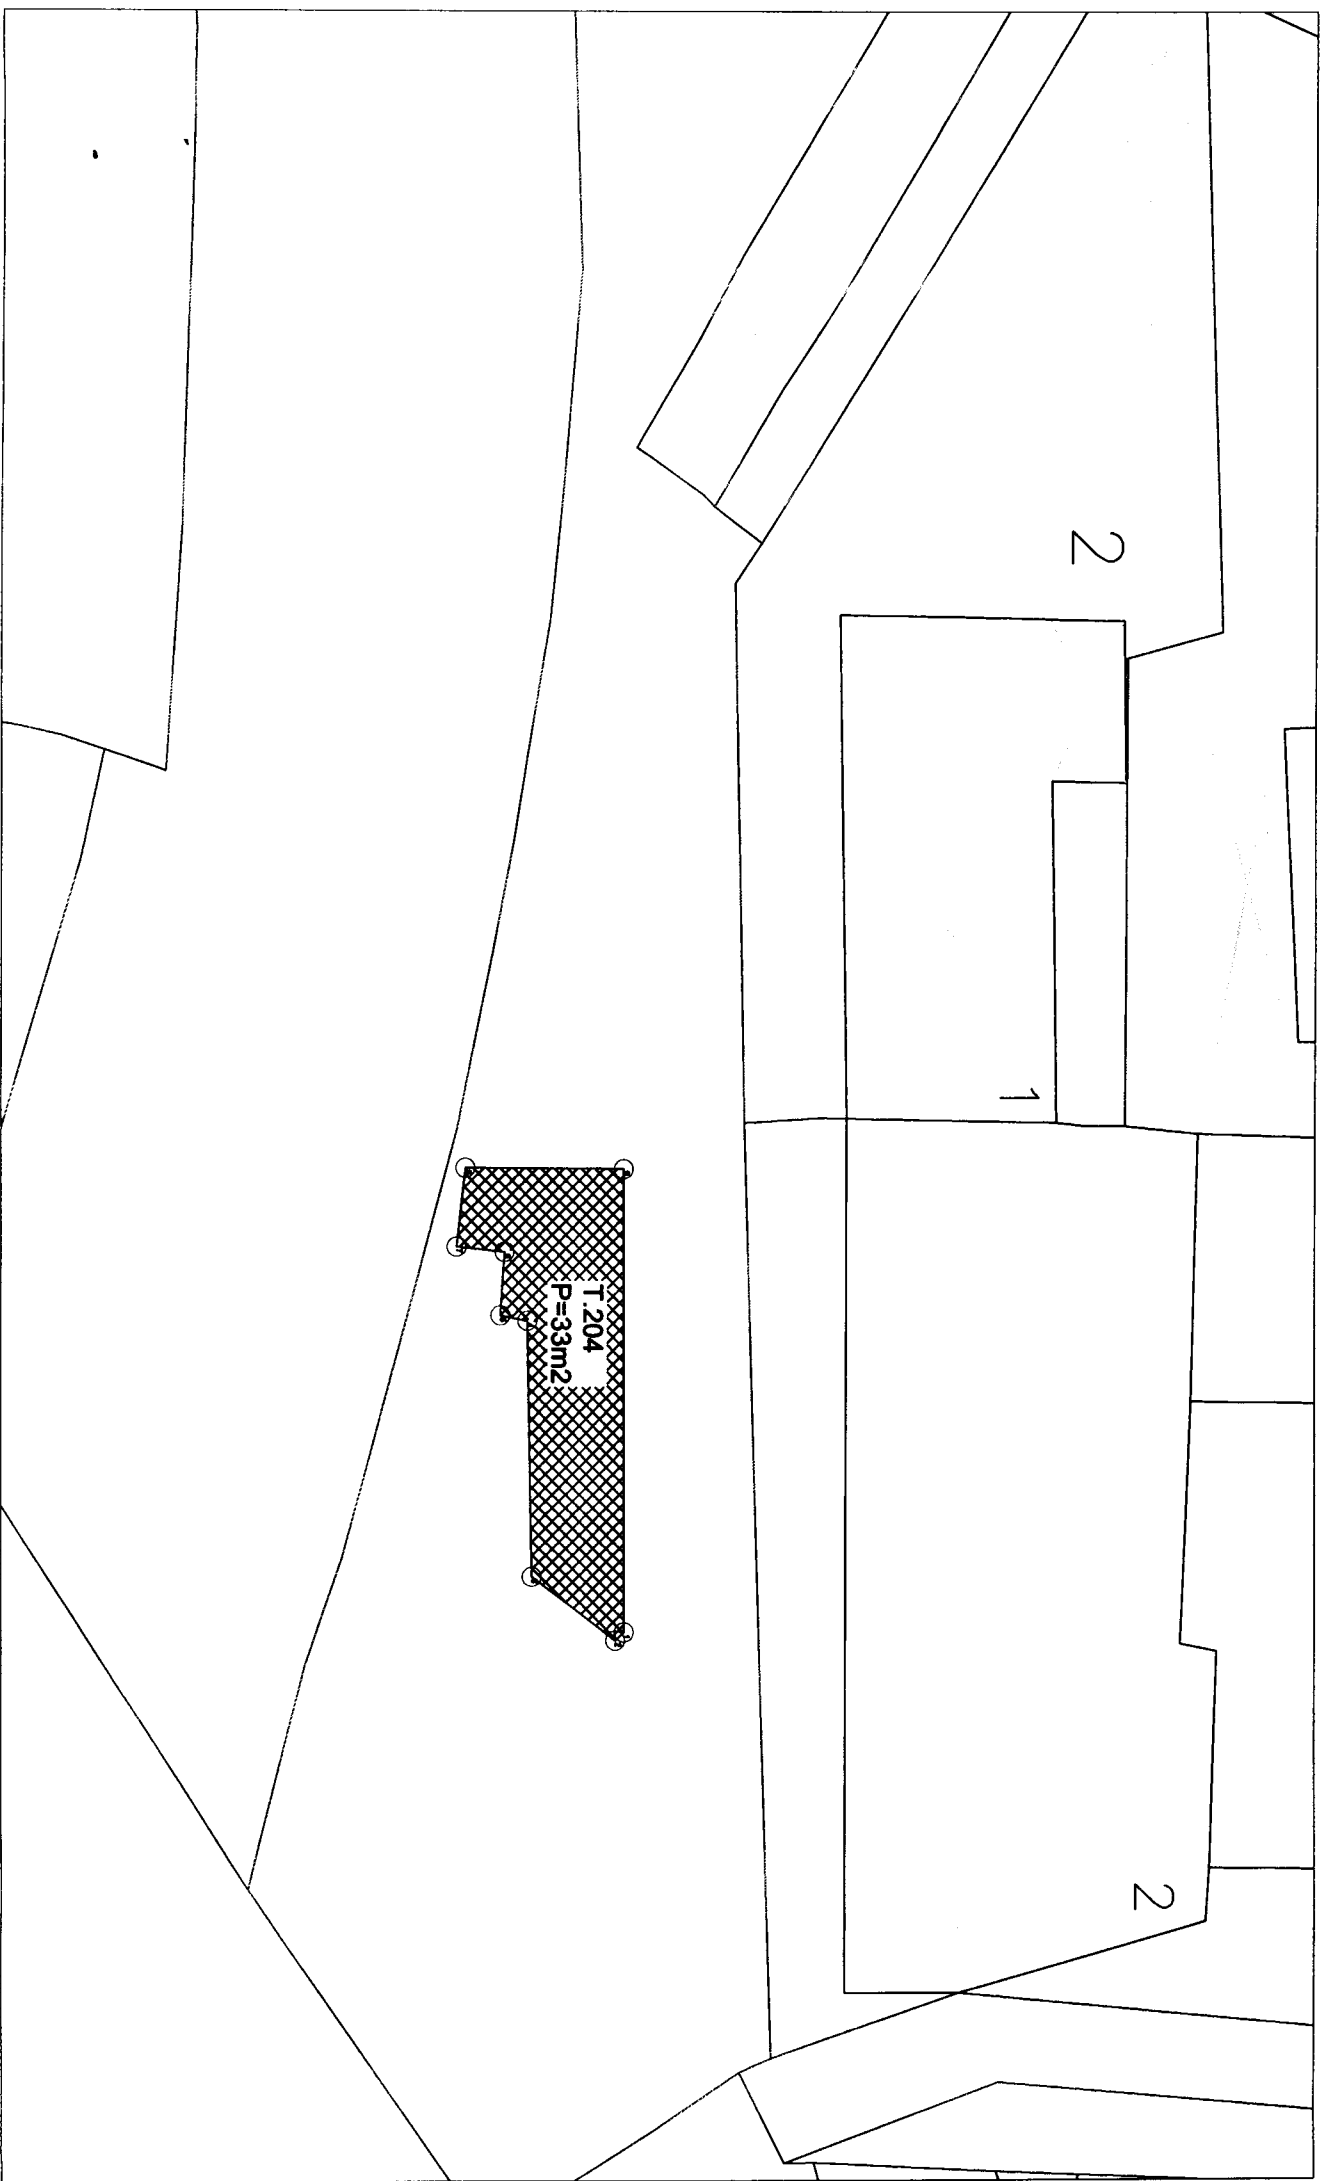


UGOSTITELJSKE TERASE

1. Ugostiteljska terasa - T.233 - kat.parc.br. 615 K.O. Herceg Novi - površine P=61m²

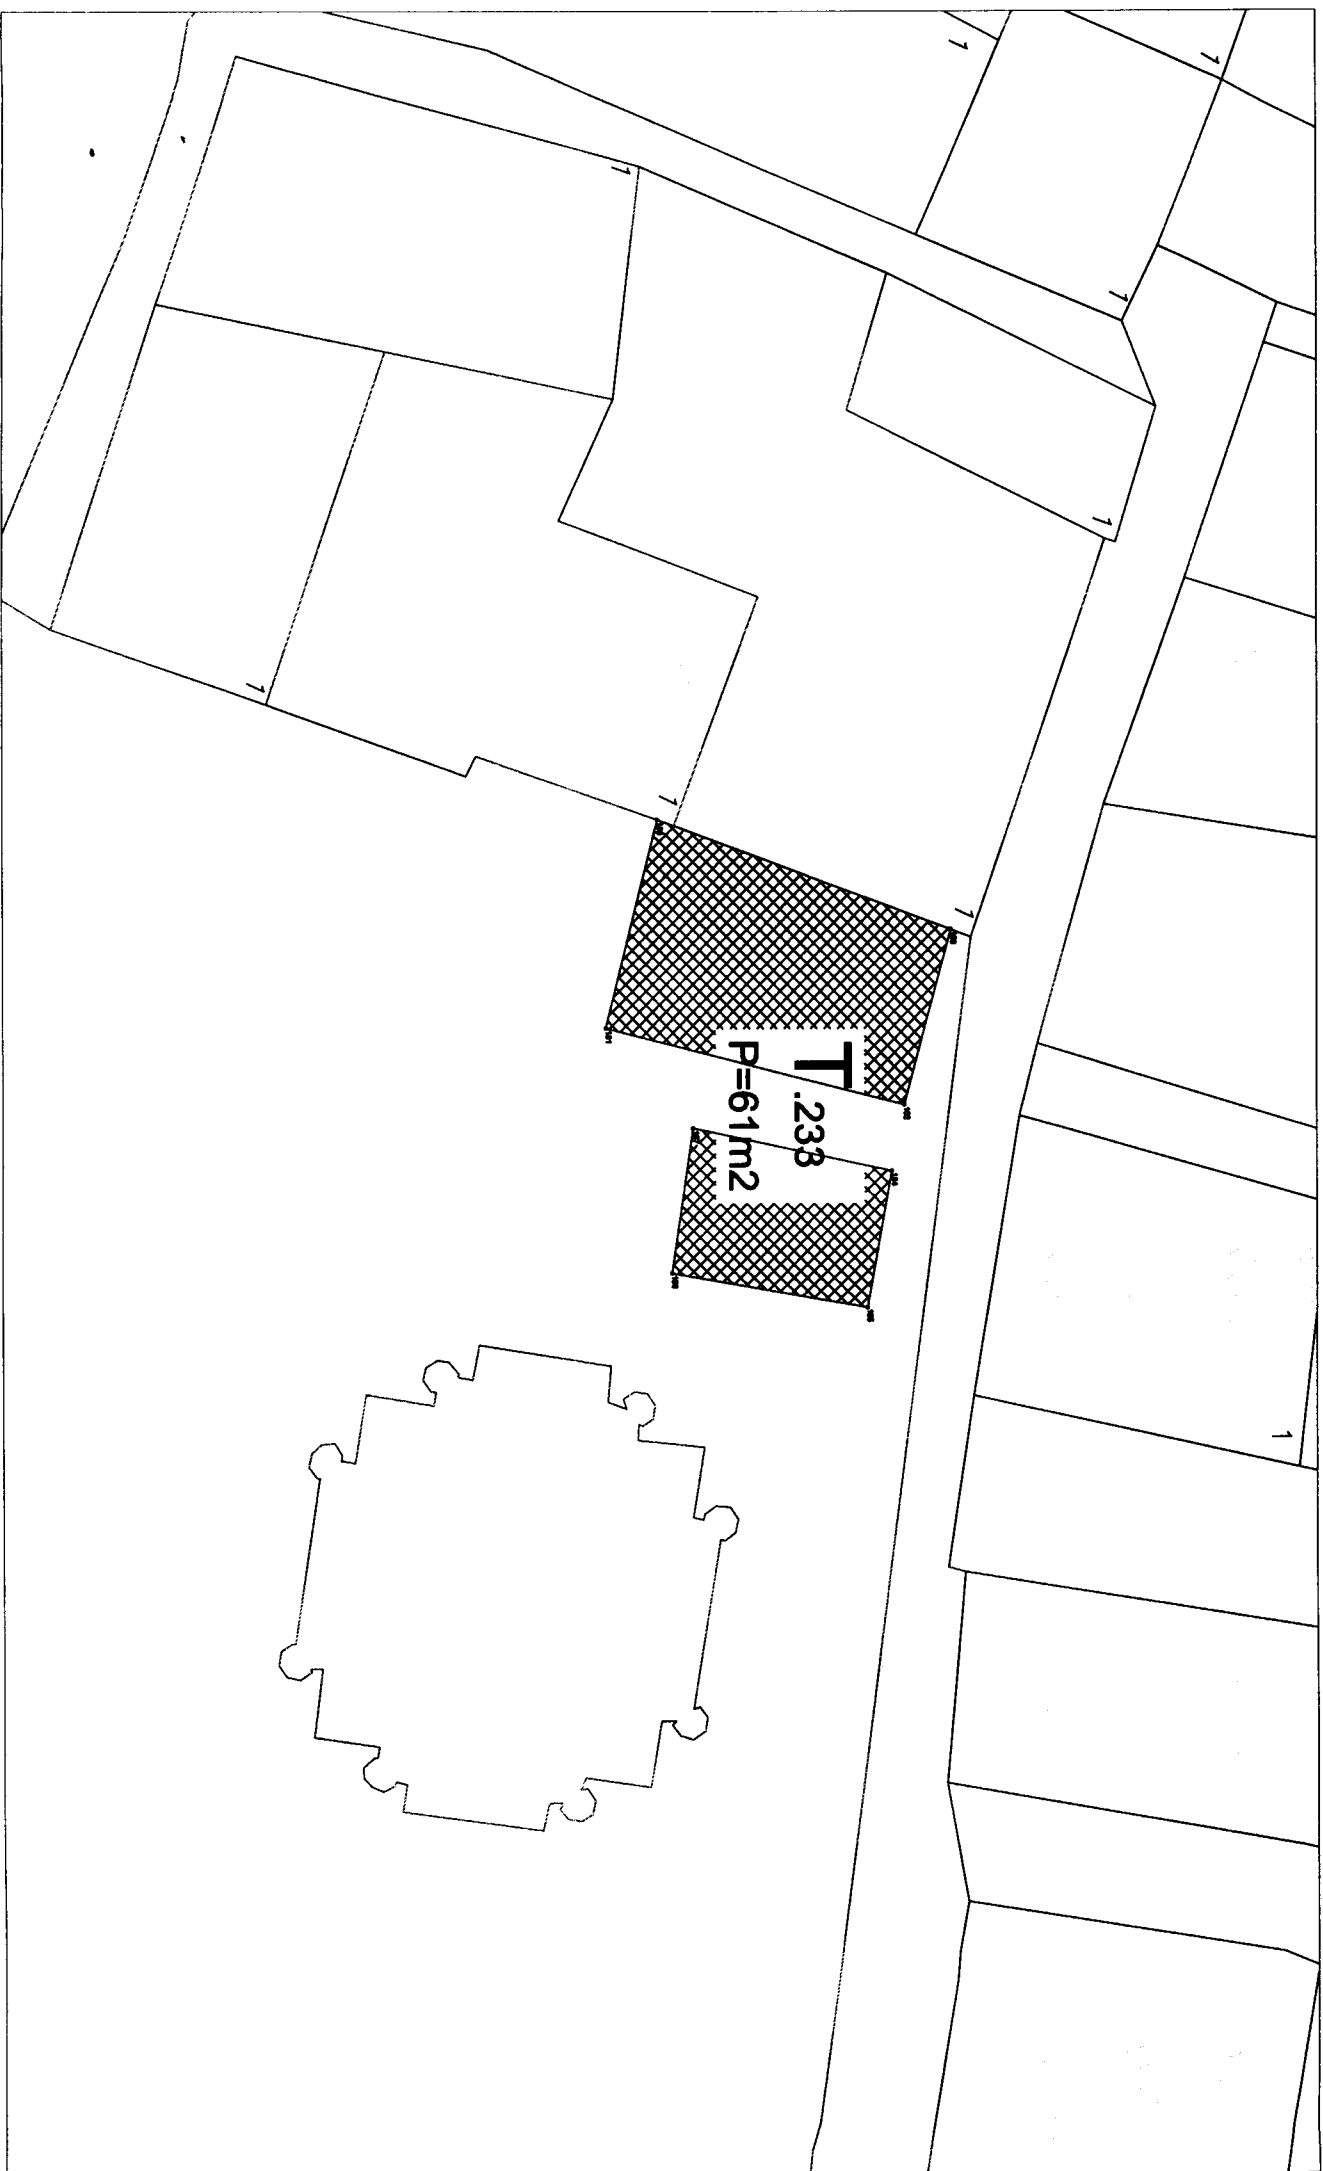


UGOSTITELJSKE TERASE

1. Ugostiteljska terasa - T.60 - kat.parc.br. 627/1 i 649/1 K.O. Herceg Novi - površine P=14m²

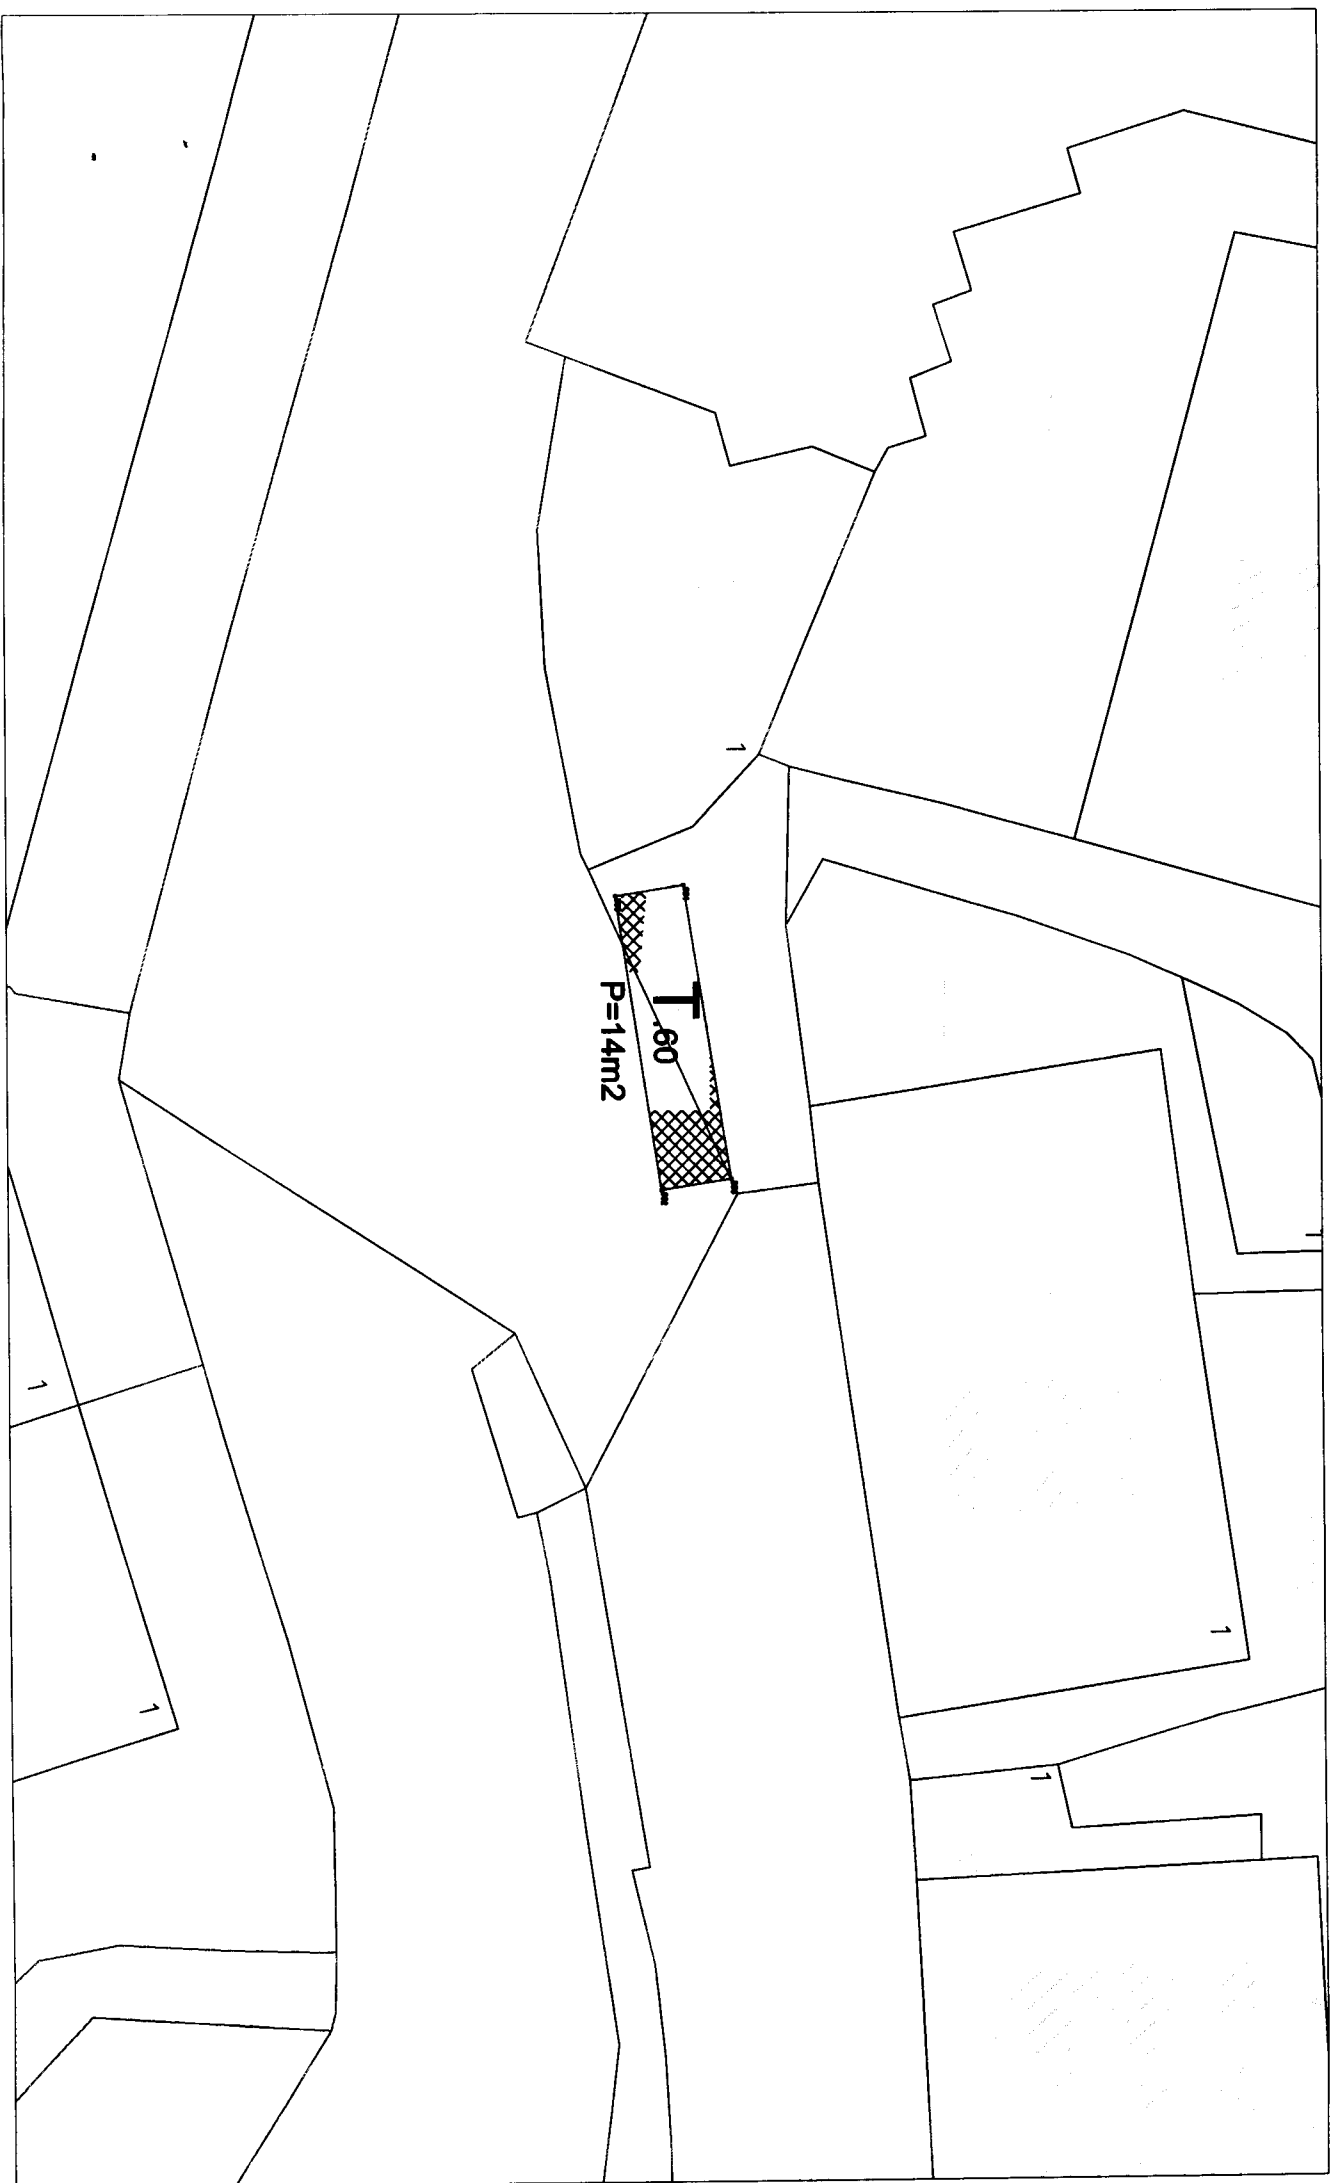


UGOSTITELJSKE TERASE

1. Ugostiteljska terasa - T.216 - kat.parc.br. 649/3 i 649/1 K.O. Herceg Novi - površine P=14m2

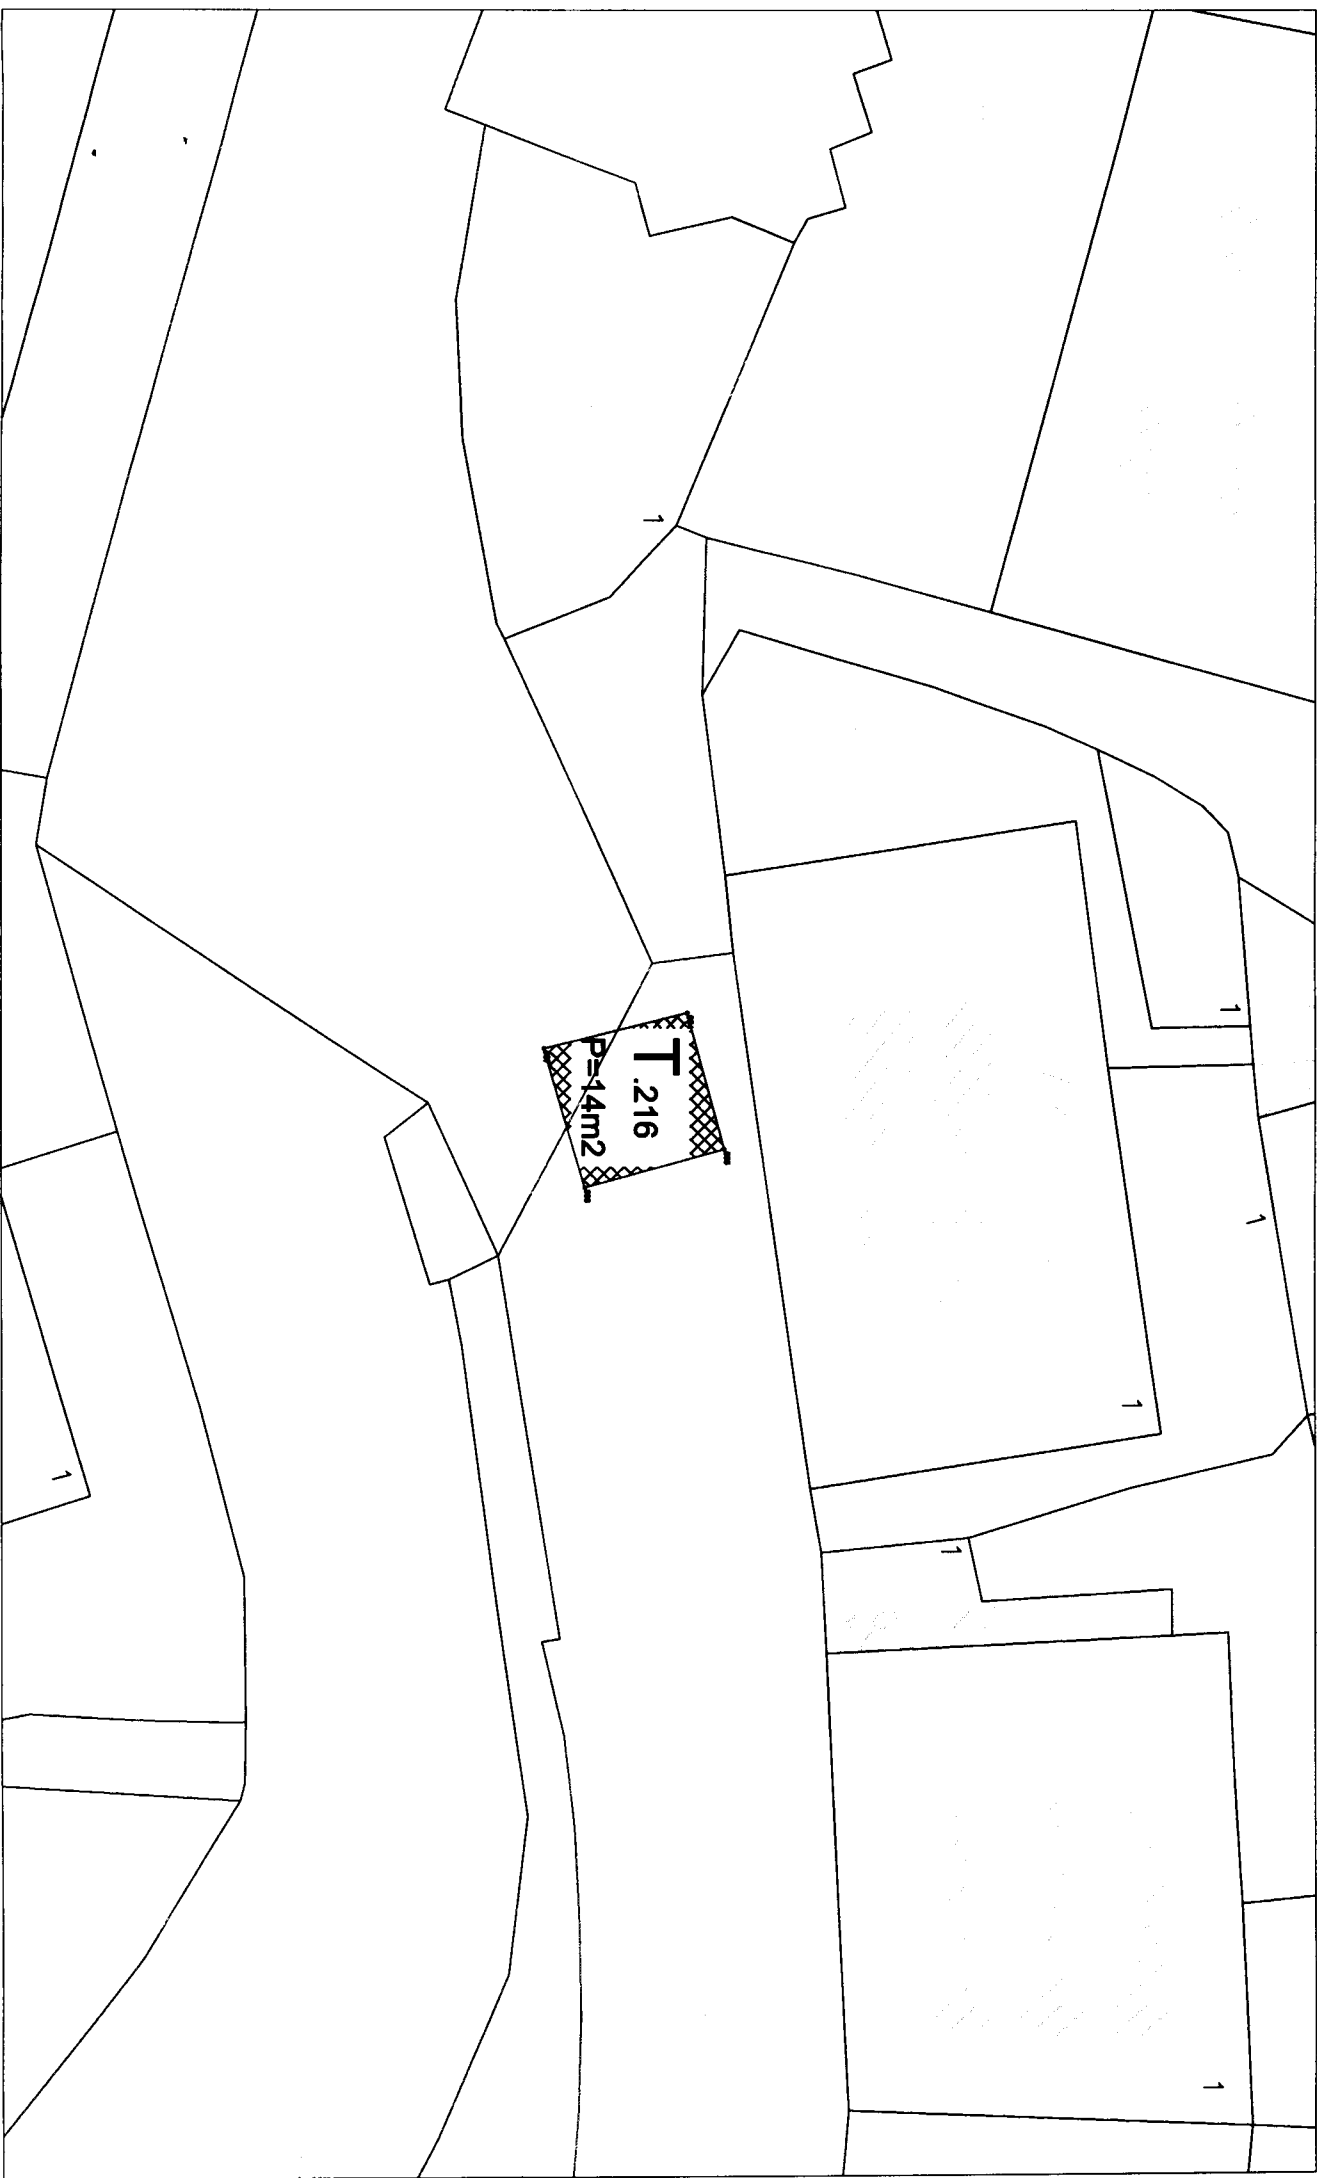

UGOSTITELJSKE TERASE

5. Ugoštiteljska terasa - T.202 - kat.parc.br. 2570/1 K.O. Topla - površine P=25m²

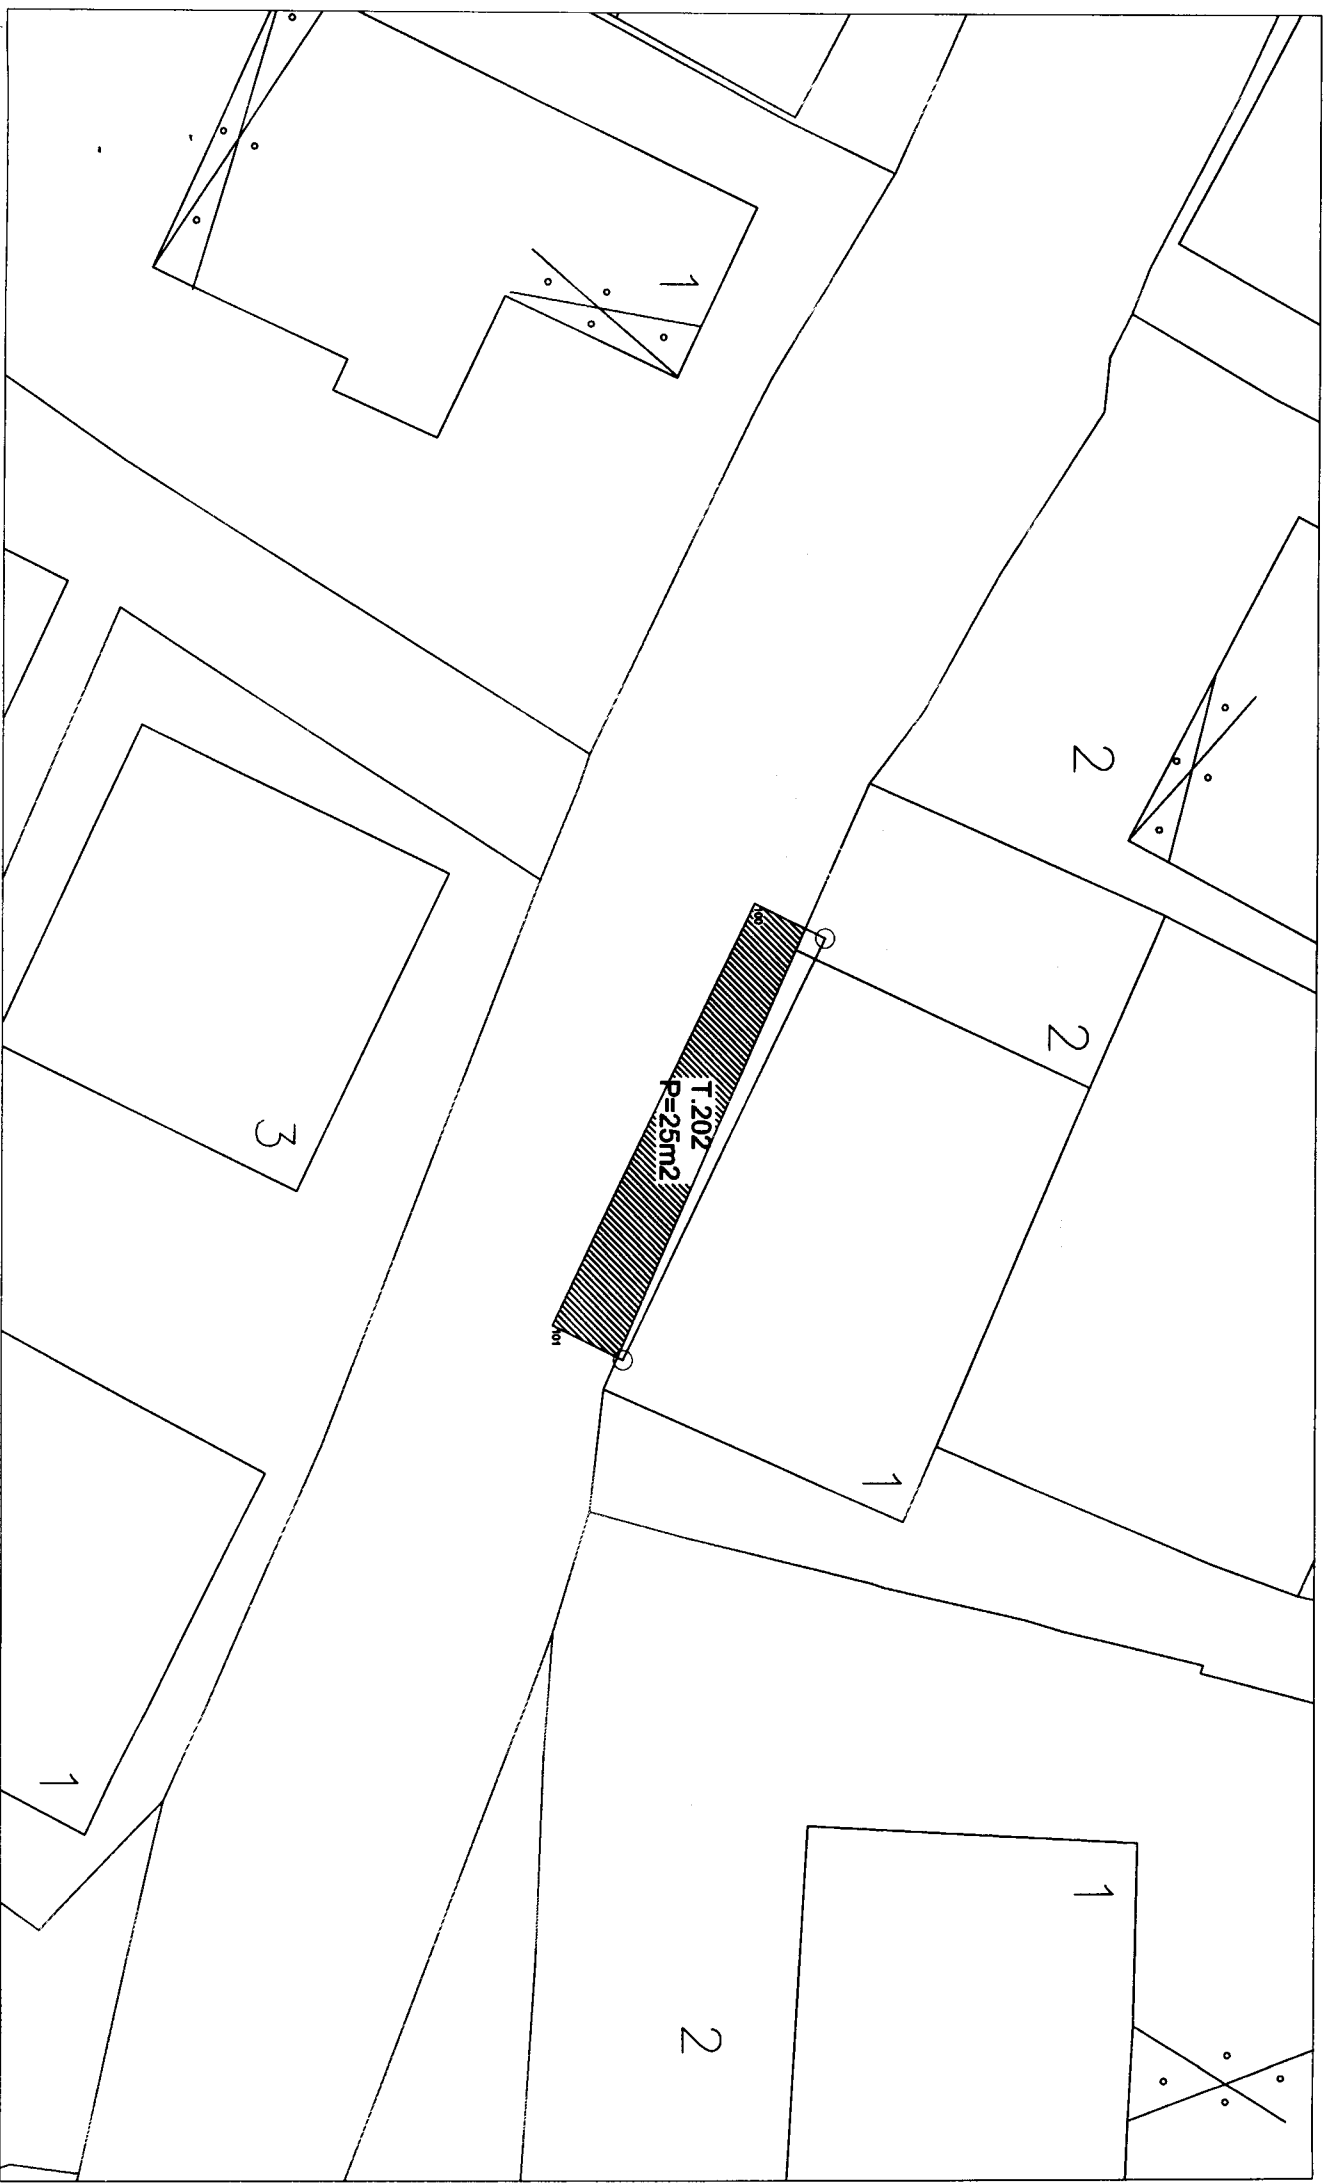


UGOSTITELJSKE TERASE

6. Ugostiteljska terasa - T.222 - kat.parc.br. 624/1 K.O. Herceg Novi - površine P=16m²



UGOSTITELJSKE TERASE

7. Ugostiteljska terasa - T.76 - kat.parc.br. 2580/1 K.O. Topla - površine P=31m²

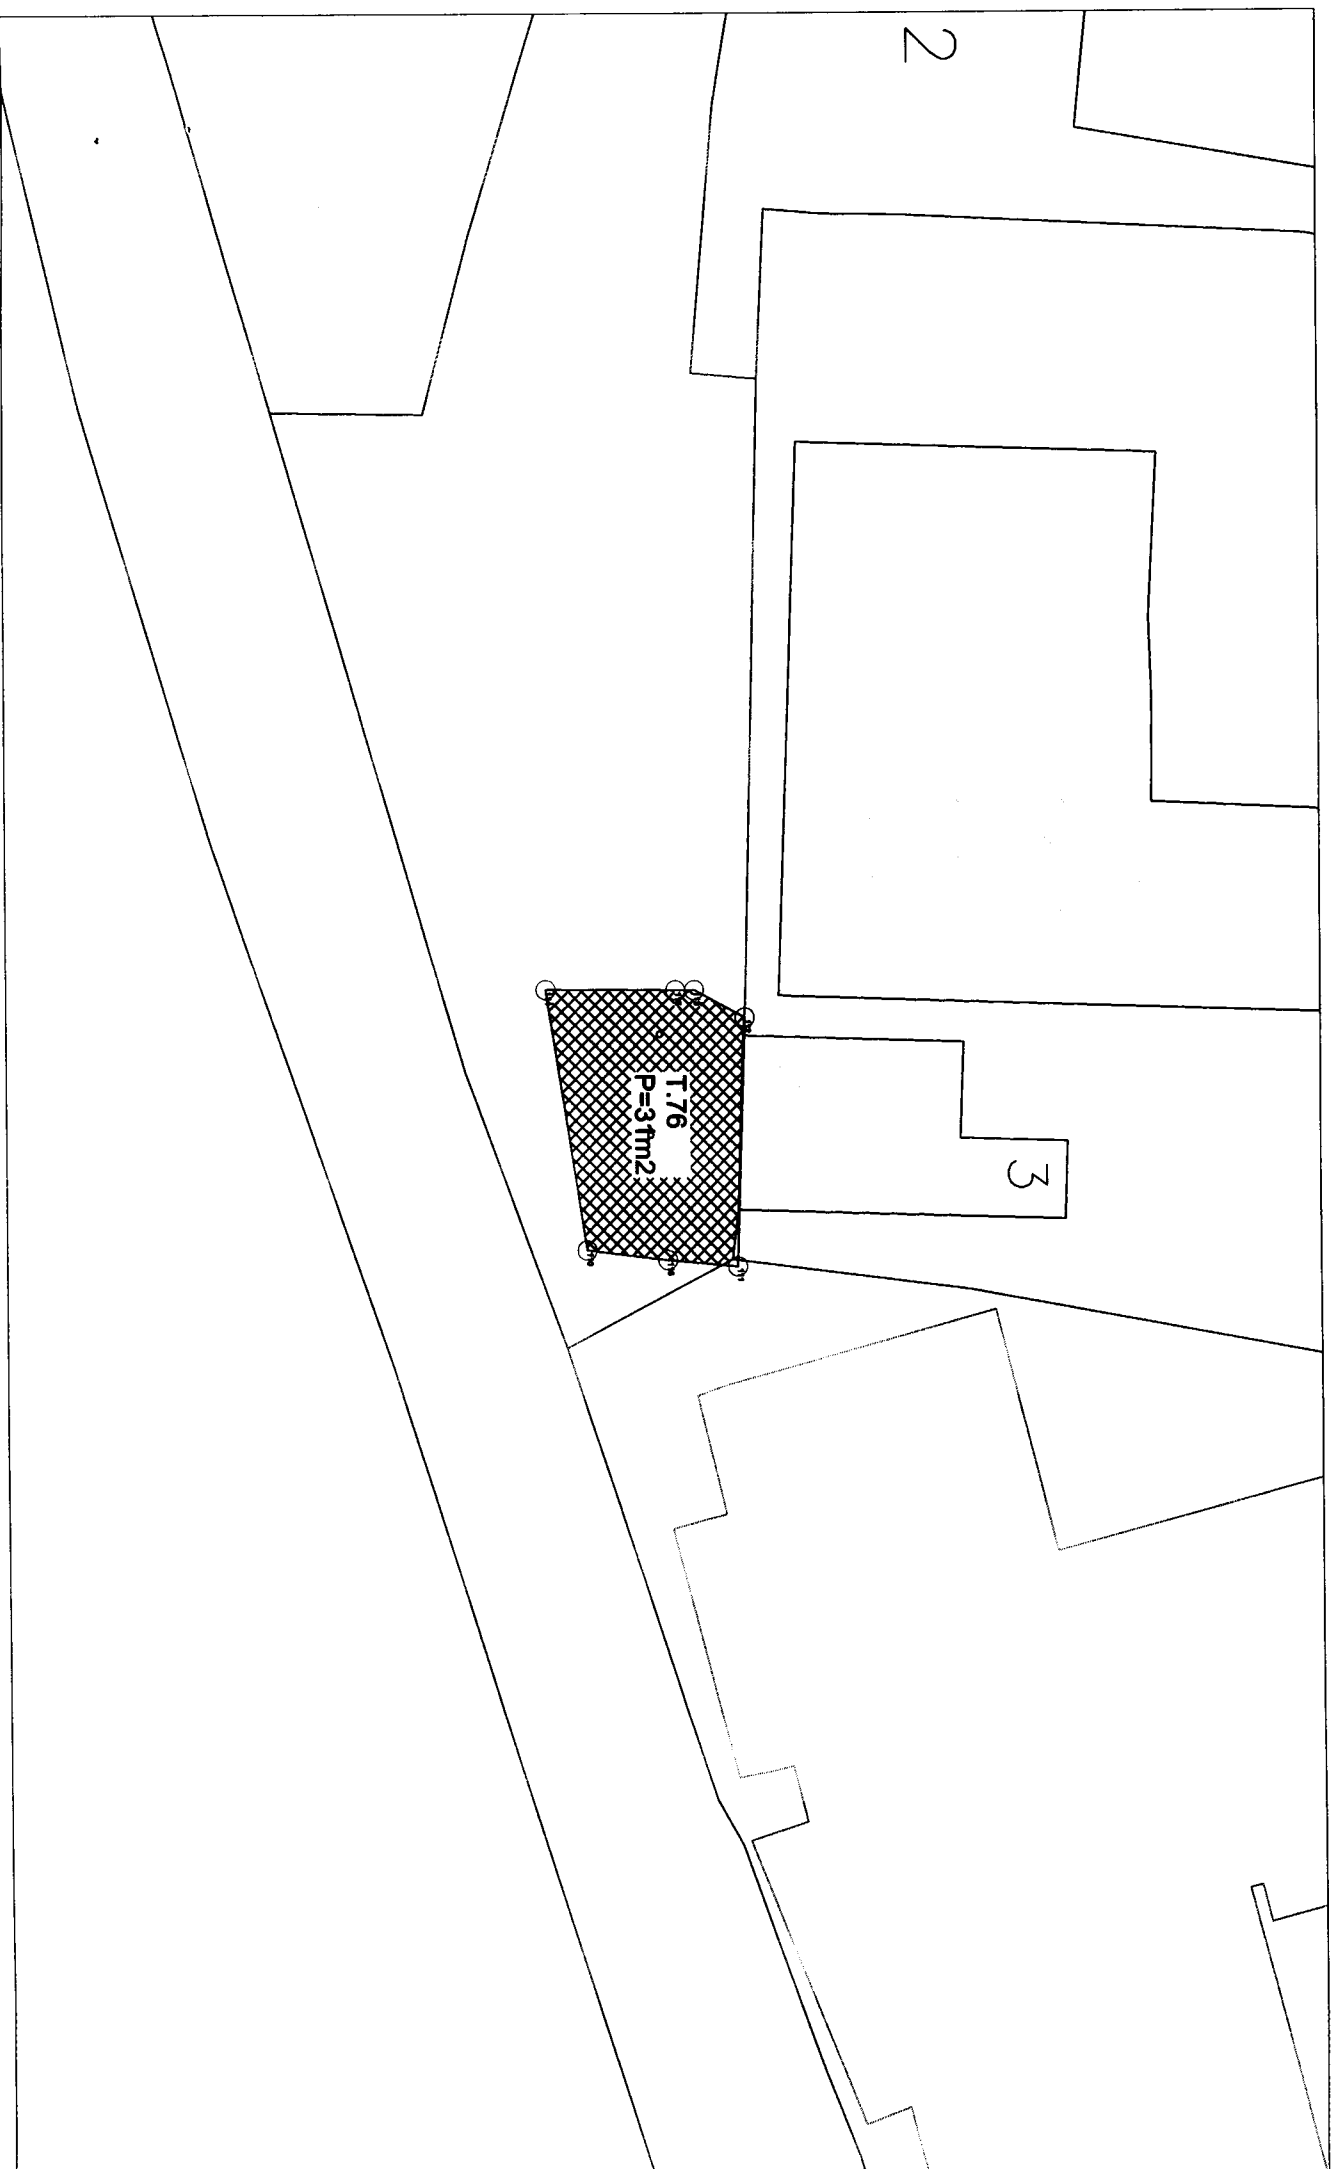


Technical drawing of a site plan showing various plots and buildings. A central plot is shaded with a cross-hatch pattern and labeled with the following data:

- T=162
- U.V.1
- R=36m²

The drawing includes several numbered plots (1, 2) and a large rectangular building footprint. The layout is bounded by a thick black line on the left and a diagonal line on the right.


UGOSTITELJSKE TERASE

9. Ugostiteljska terasa - T.38 - kat.parc.br. 545/1 K.O. Topla - površine P=39m²

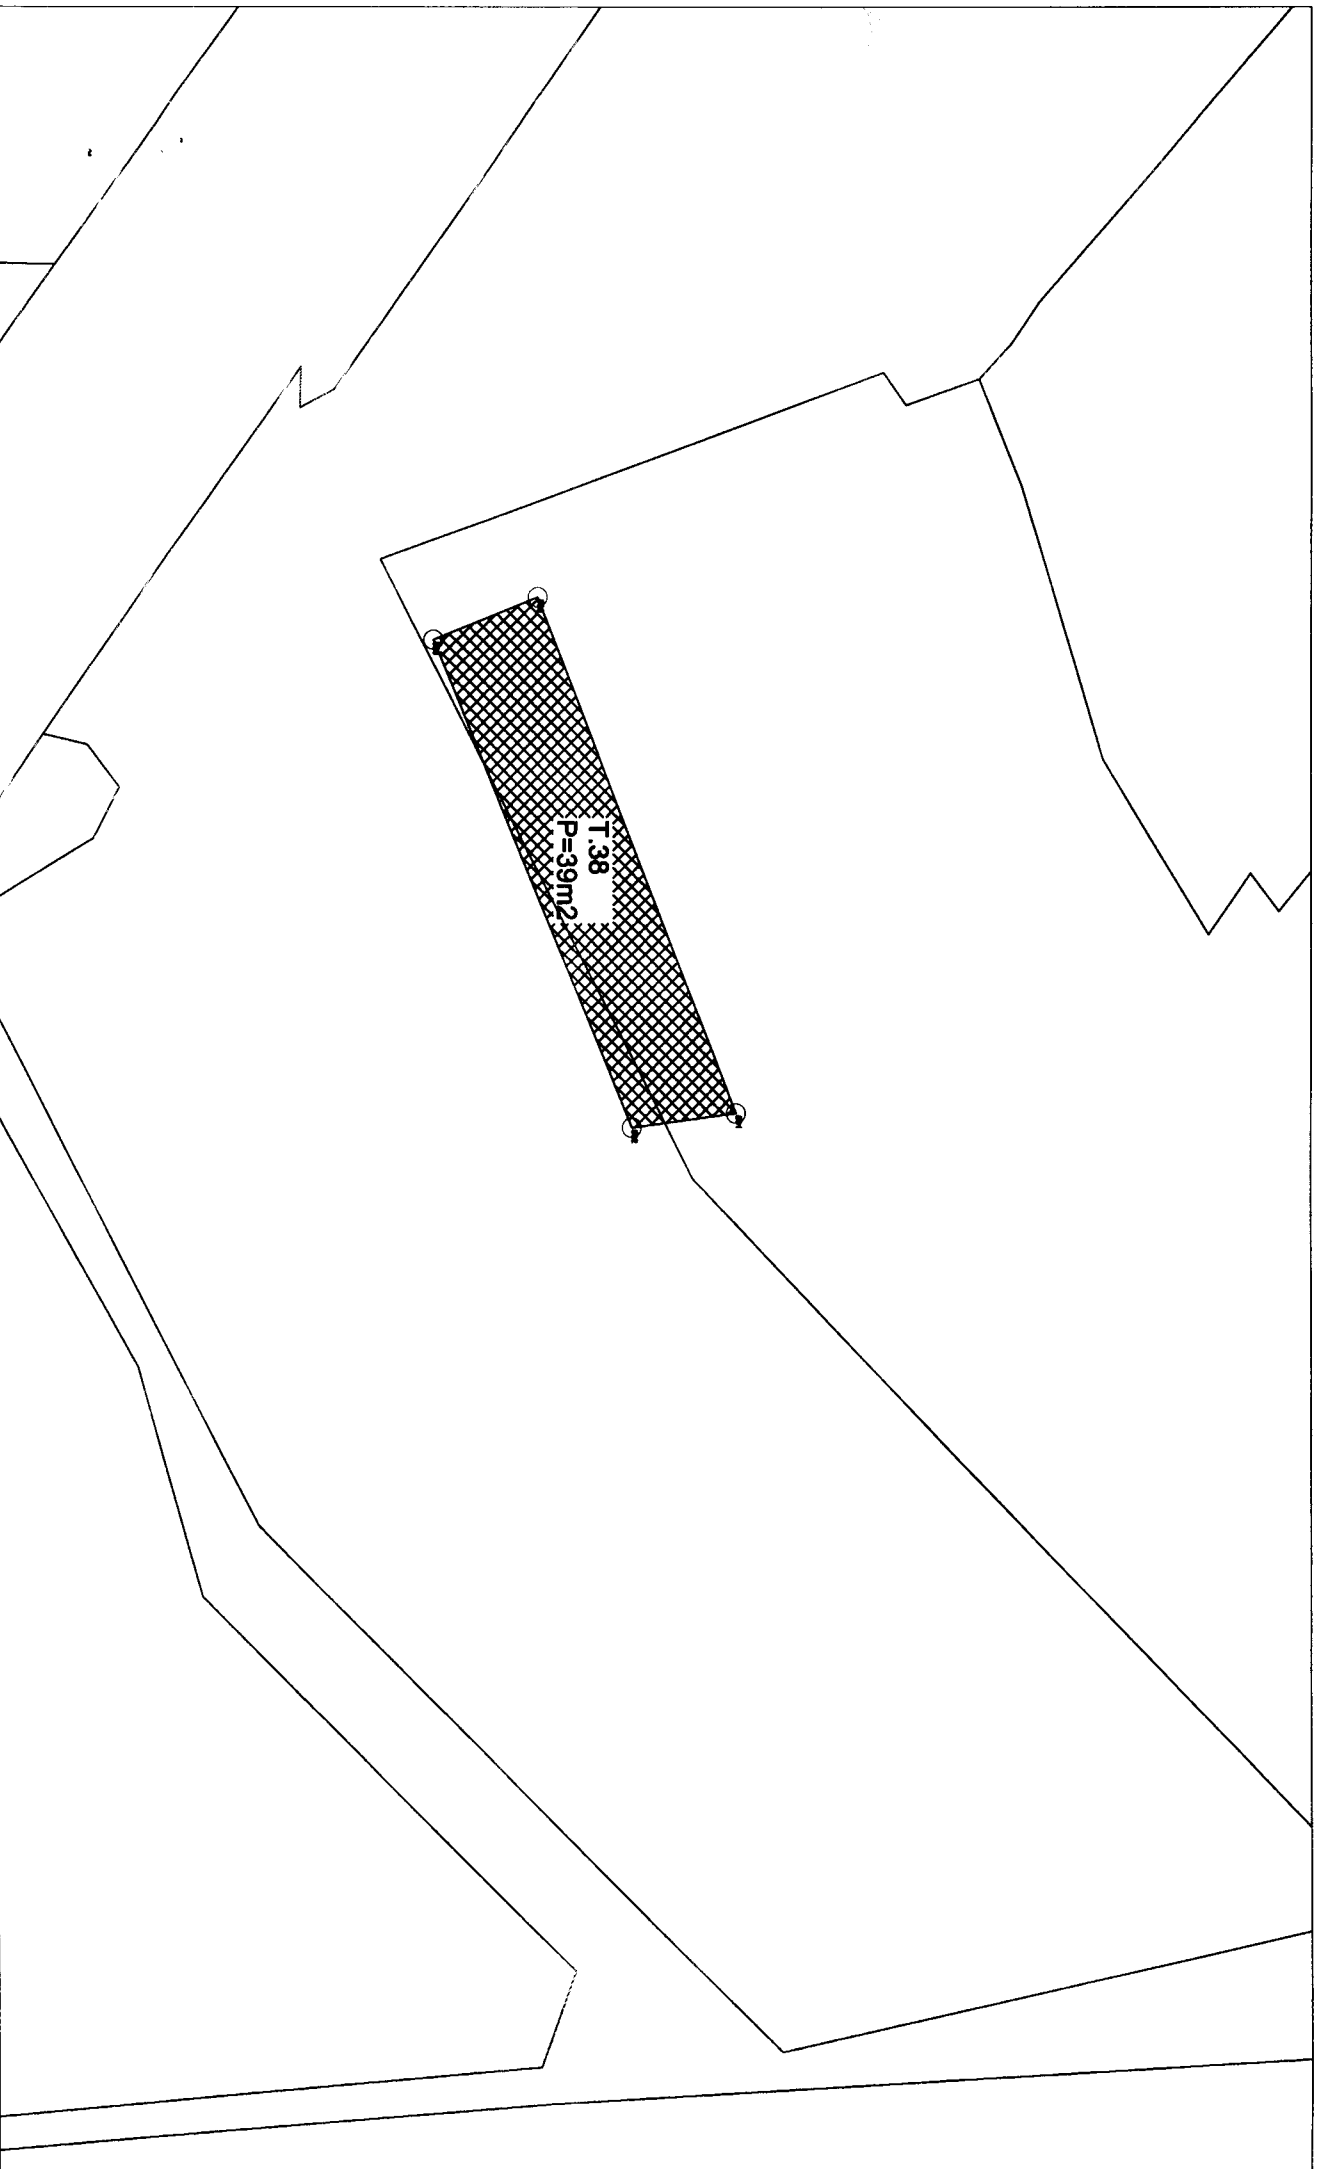


UGOSTITELJSKE TERASE

10. Ugostiteljska terasa - T.209 - kat.parc.br. 1254/1 i 1262/2 K.O. Topla - površine P=9m²

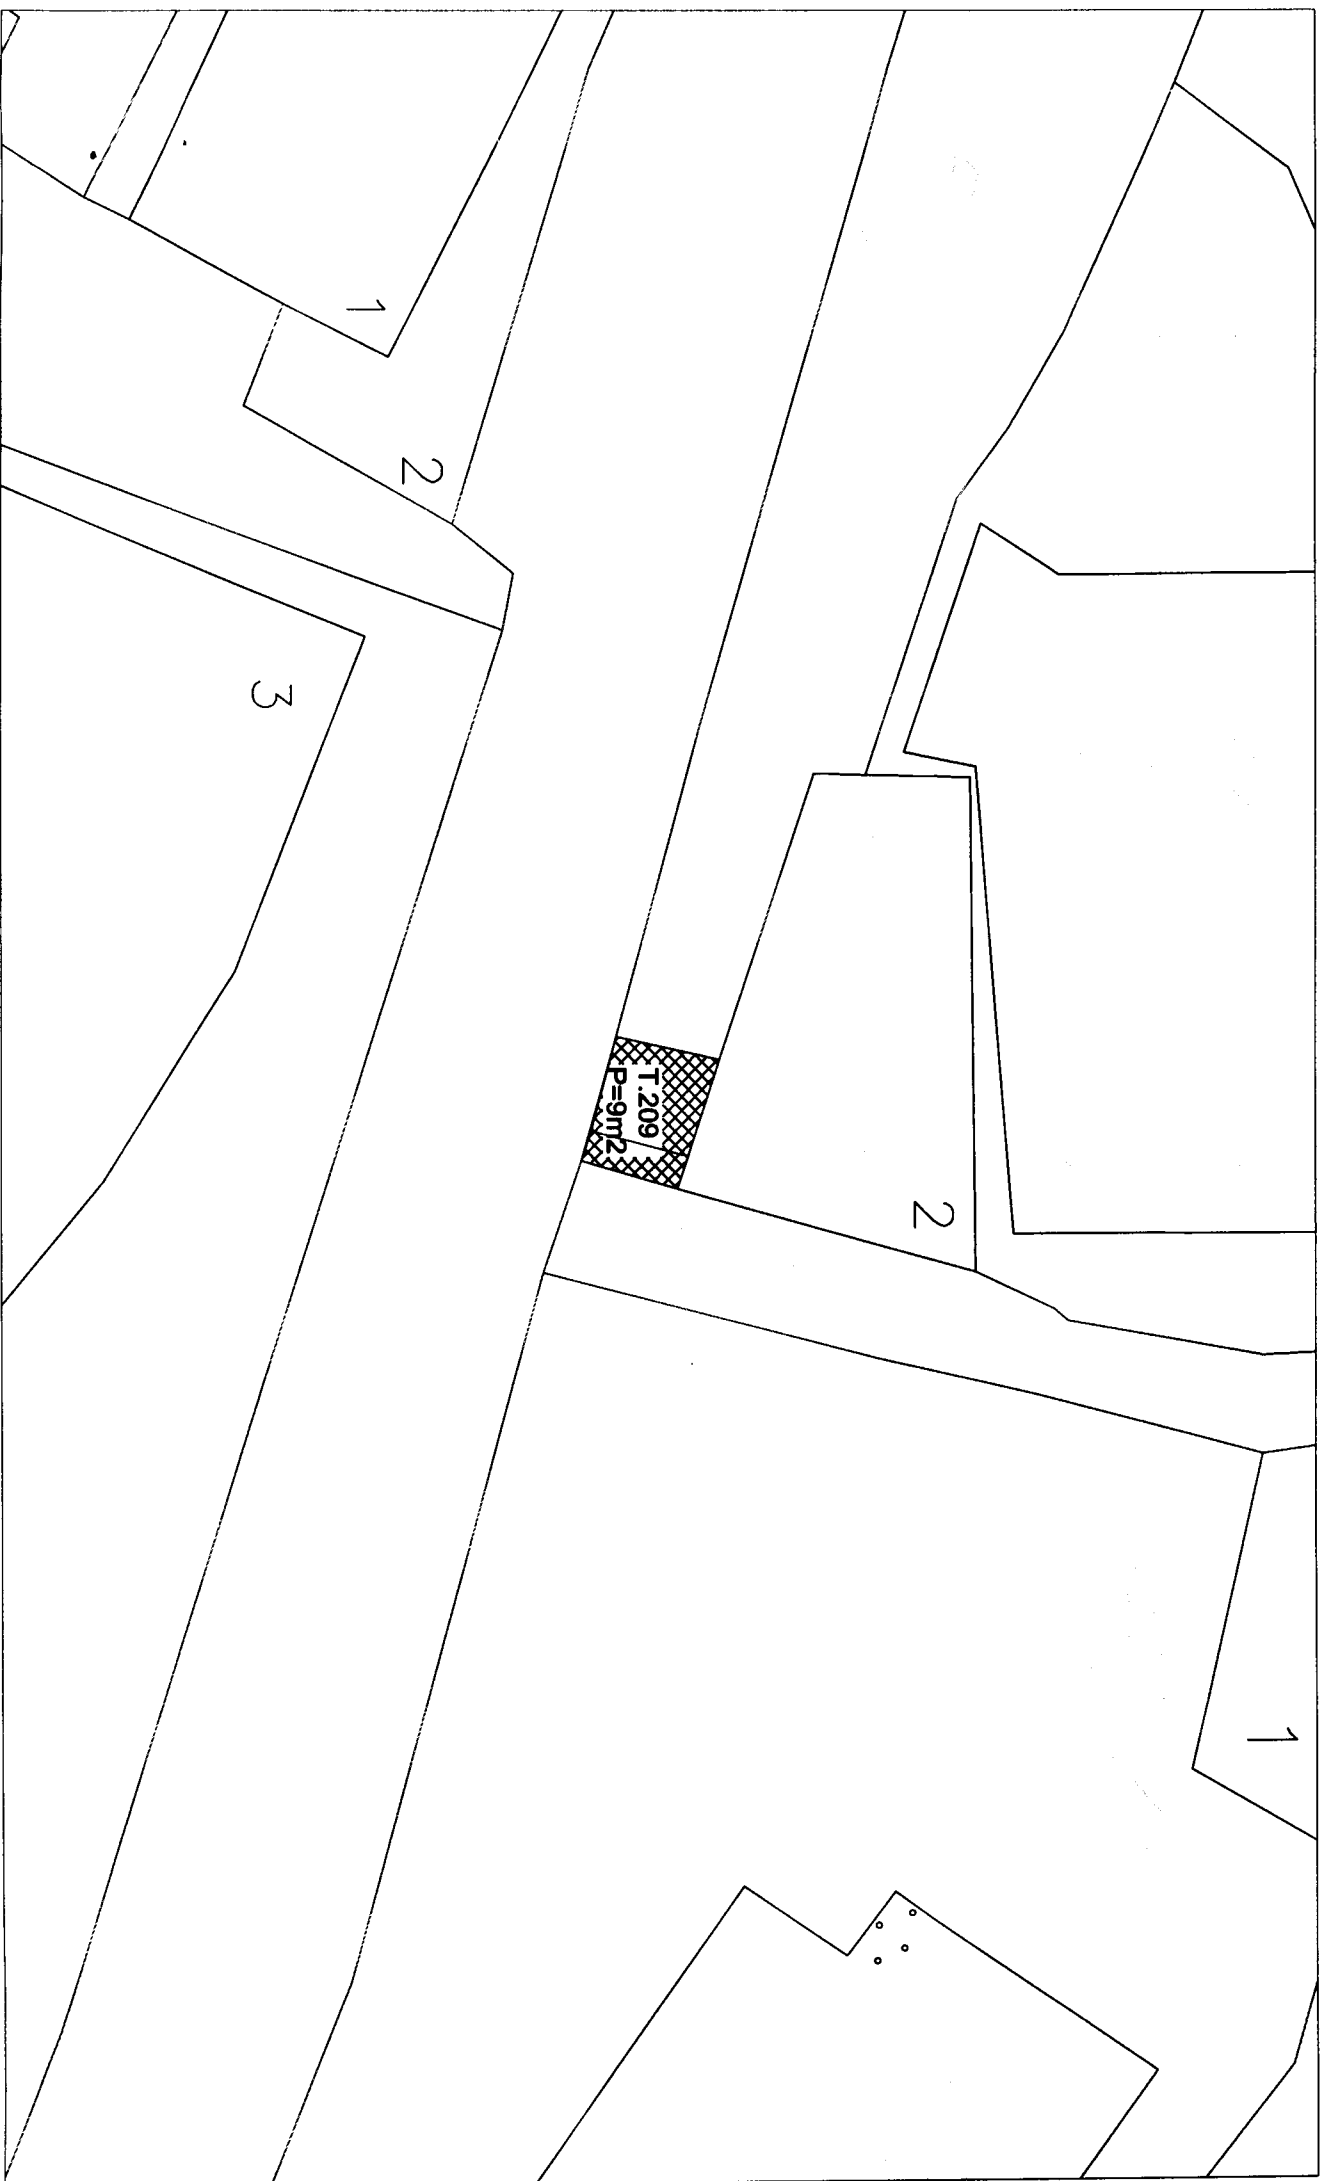


UGOSTITELJSKE TERASE

11. Ugostiteljska terasa - T.230 - kat.parc.br. 6061 K.O. Herceg Novi - površine P=23m²

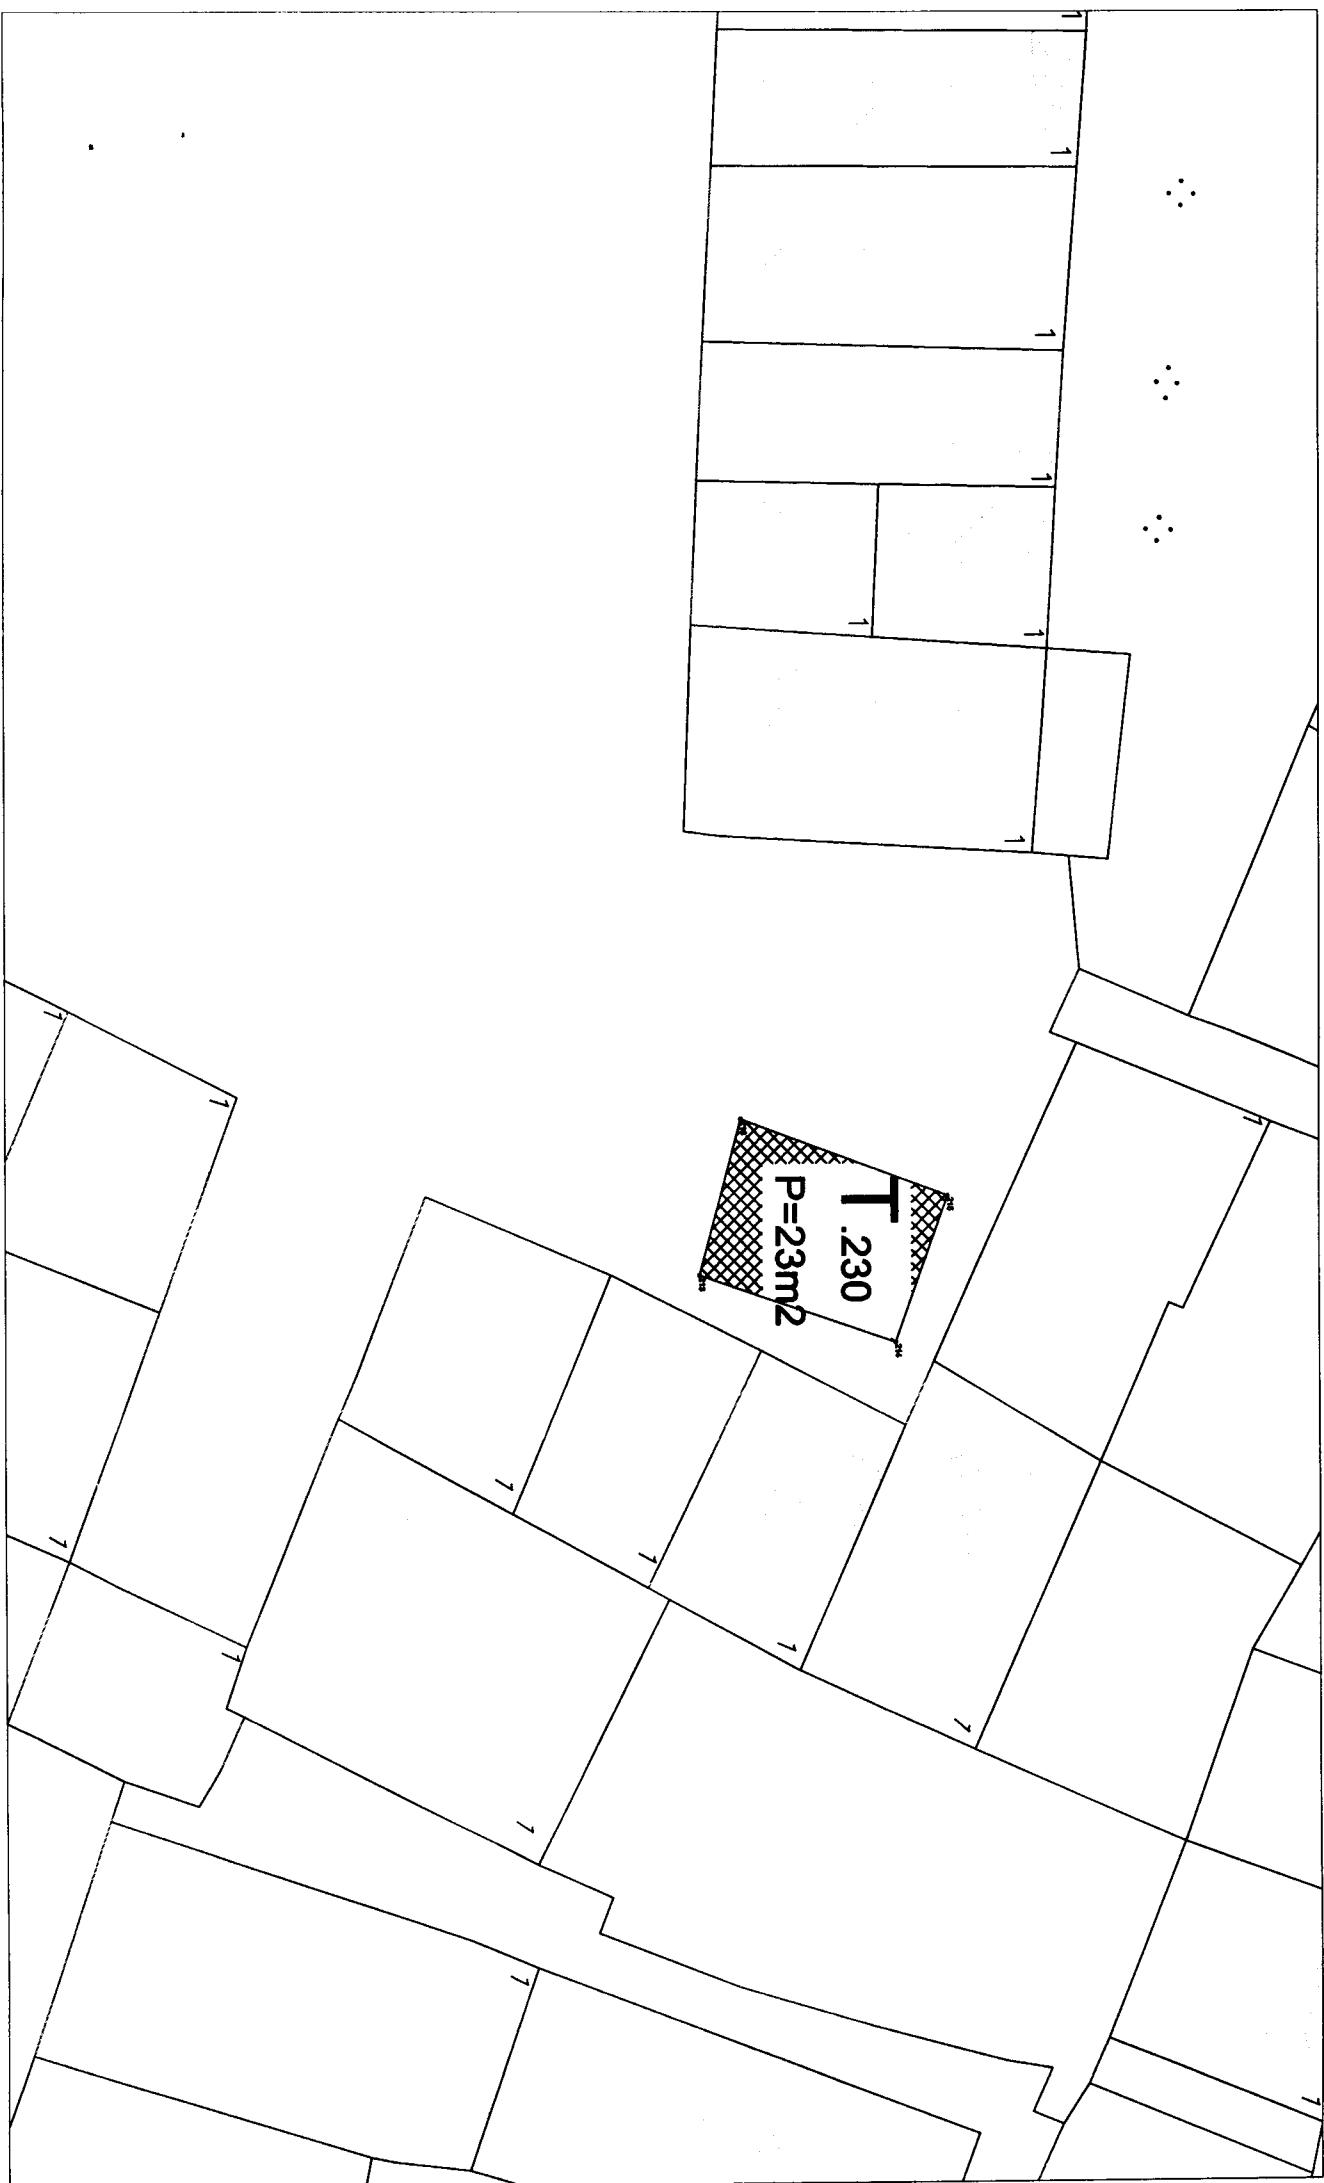


UGOSTITELJSKE TERASE

12. Ugostiteljska terasa - T.234 - kat.parc.br. 615 K.O. Herceg Novi - površine P=82m²

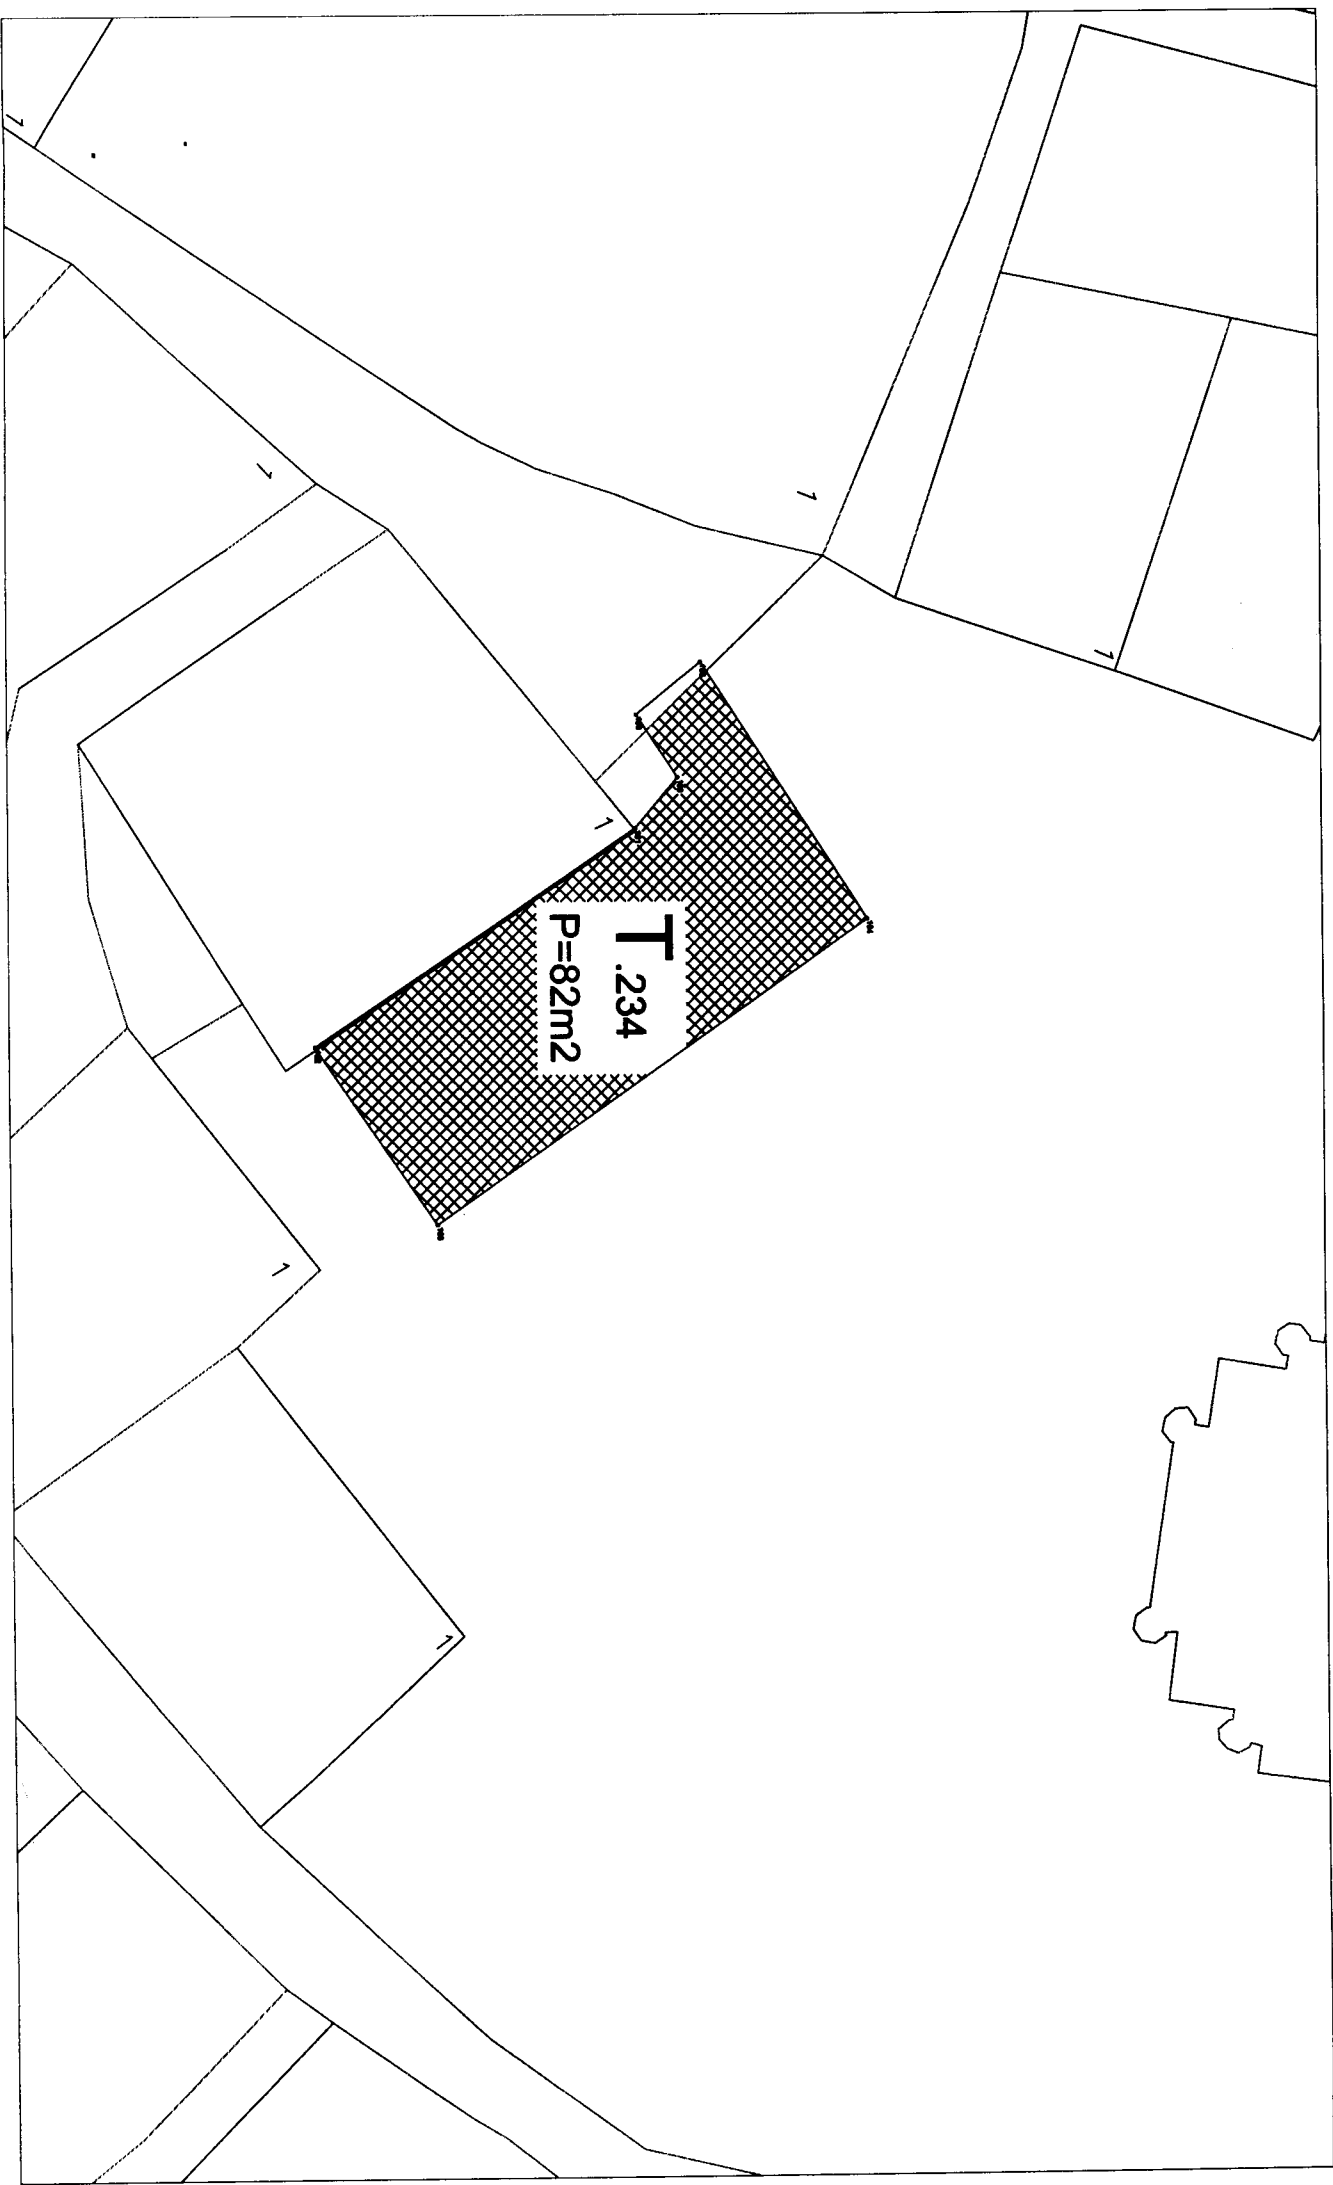


UGOSTITELJSKE TERASE

13. Ugostiteljska terasa - T.223 - kat.parc.br. 624/1 K.O. Herceg Novi - površine P=19m²

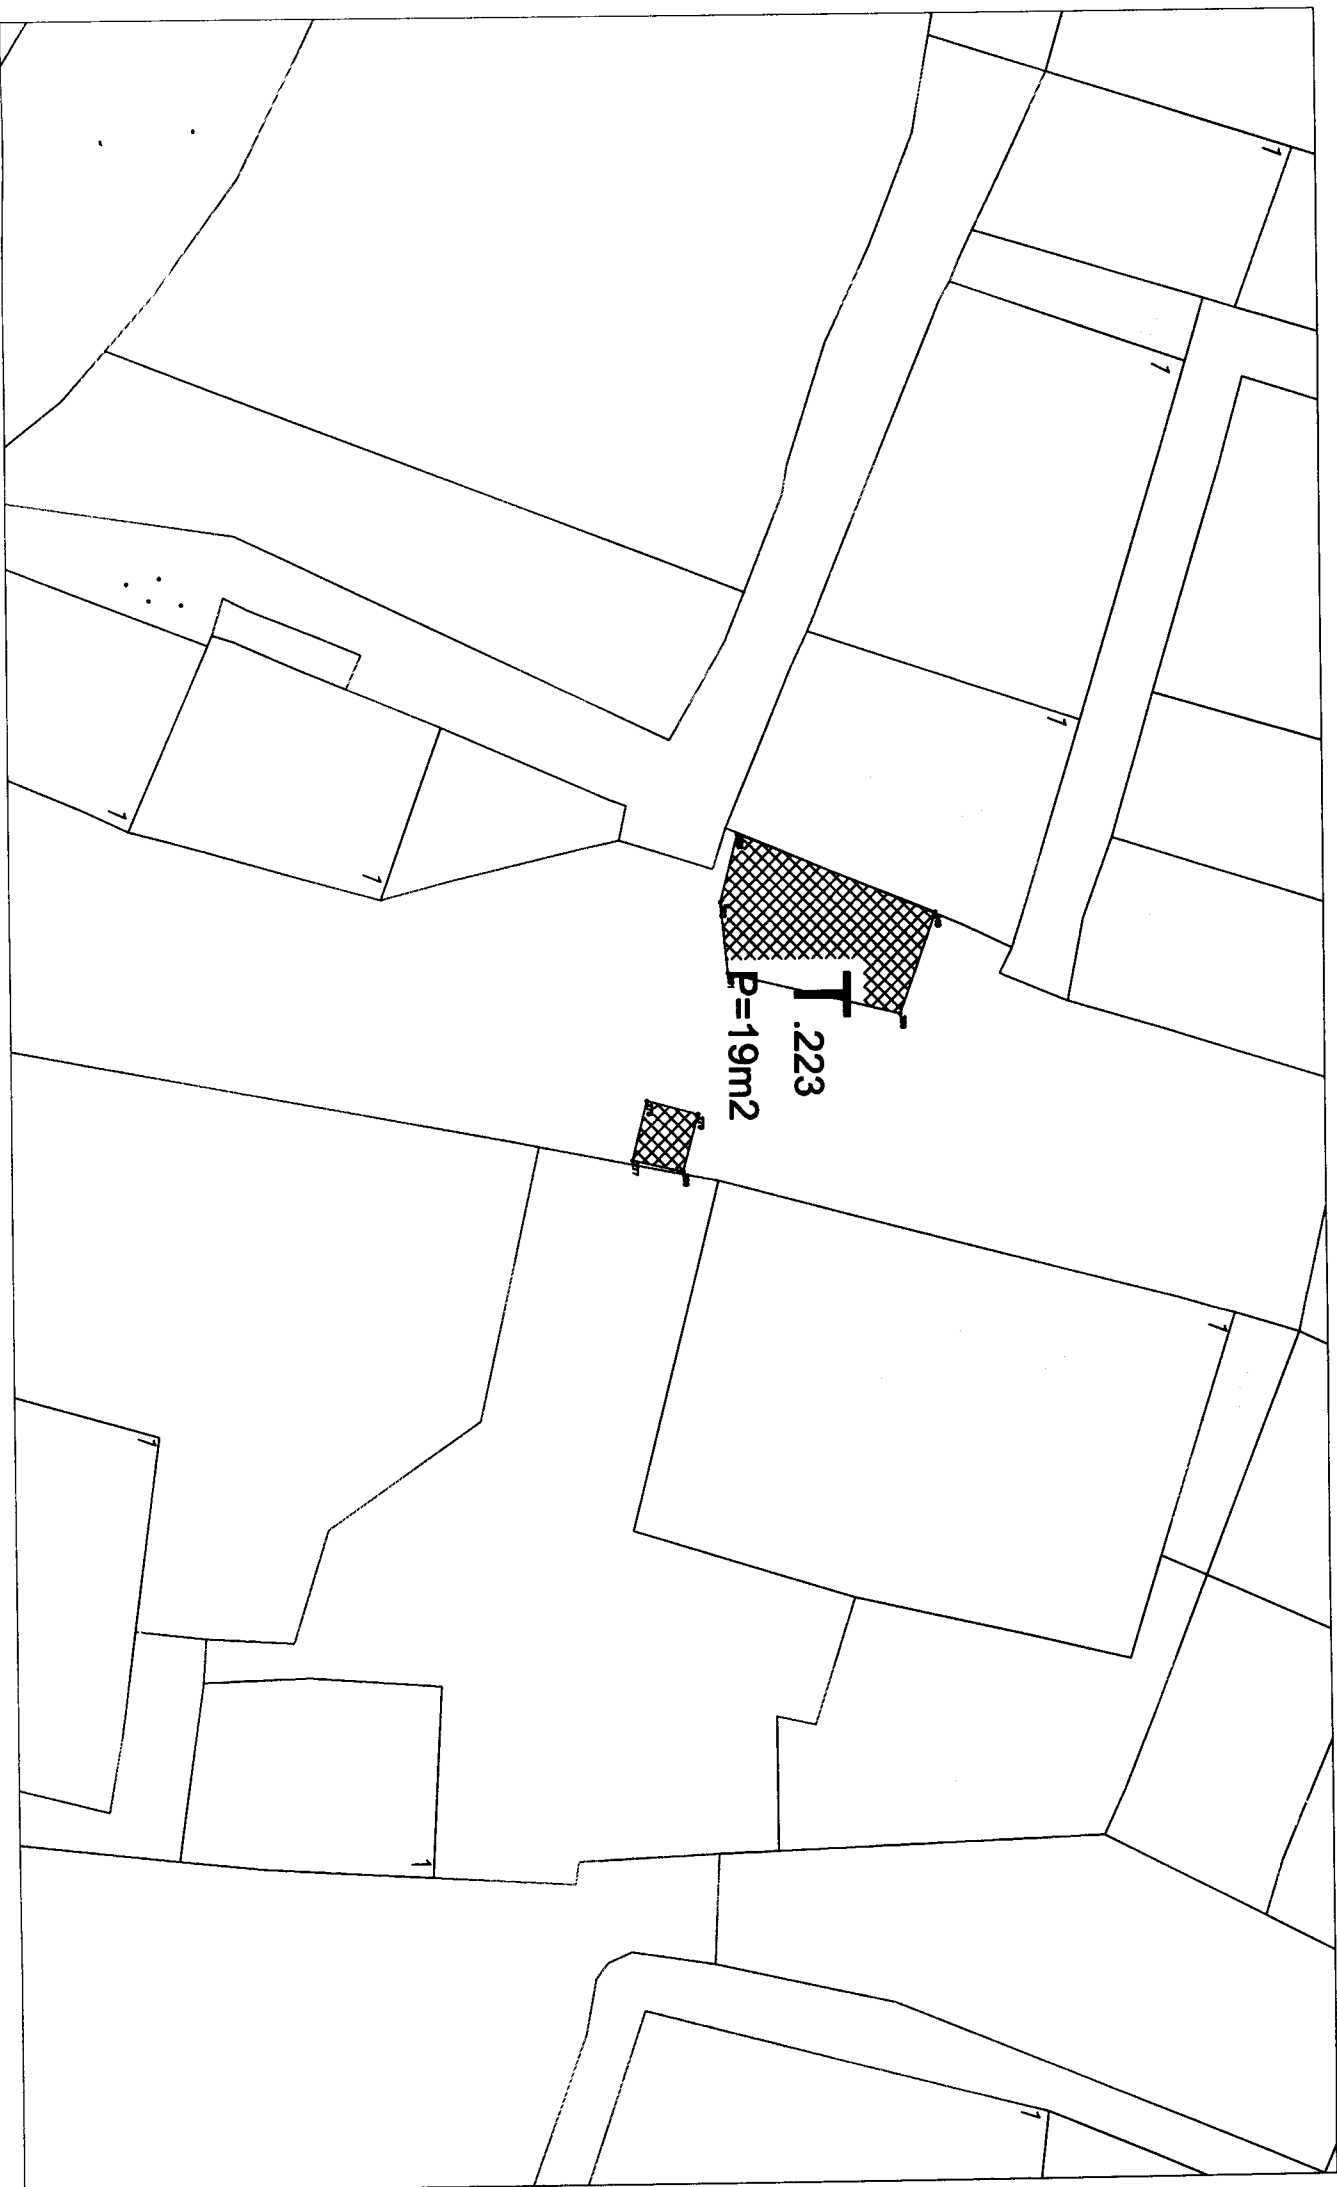


UGOSTITELJSKE TERASE

14. Ugoštiteljska terasa - T.232 - kat.parc.br. 605 K.O. Herceg Novi - površine P=66m²

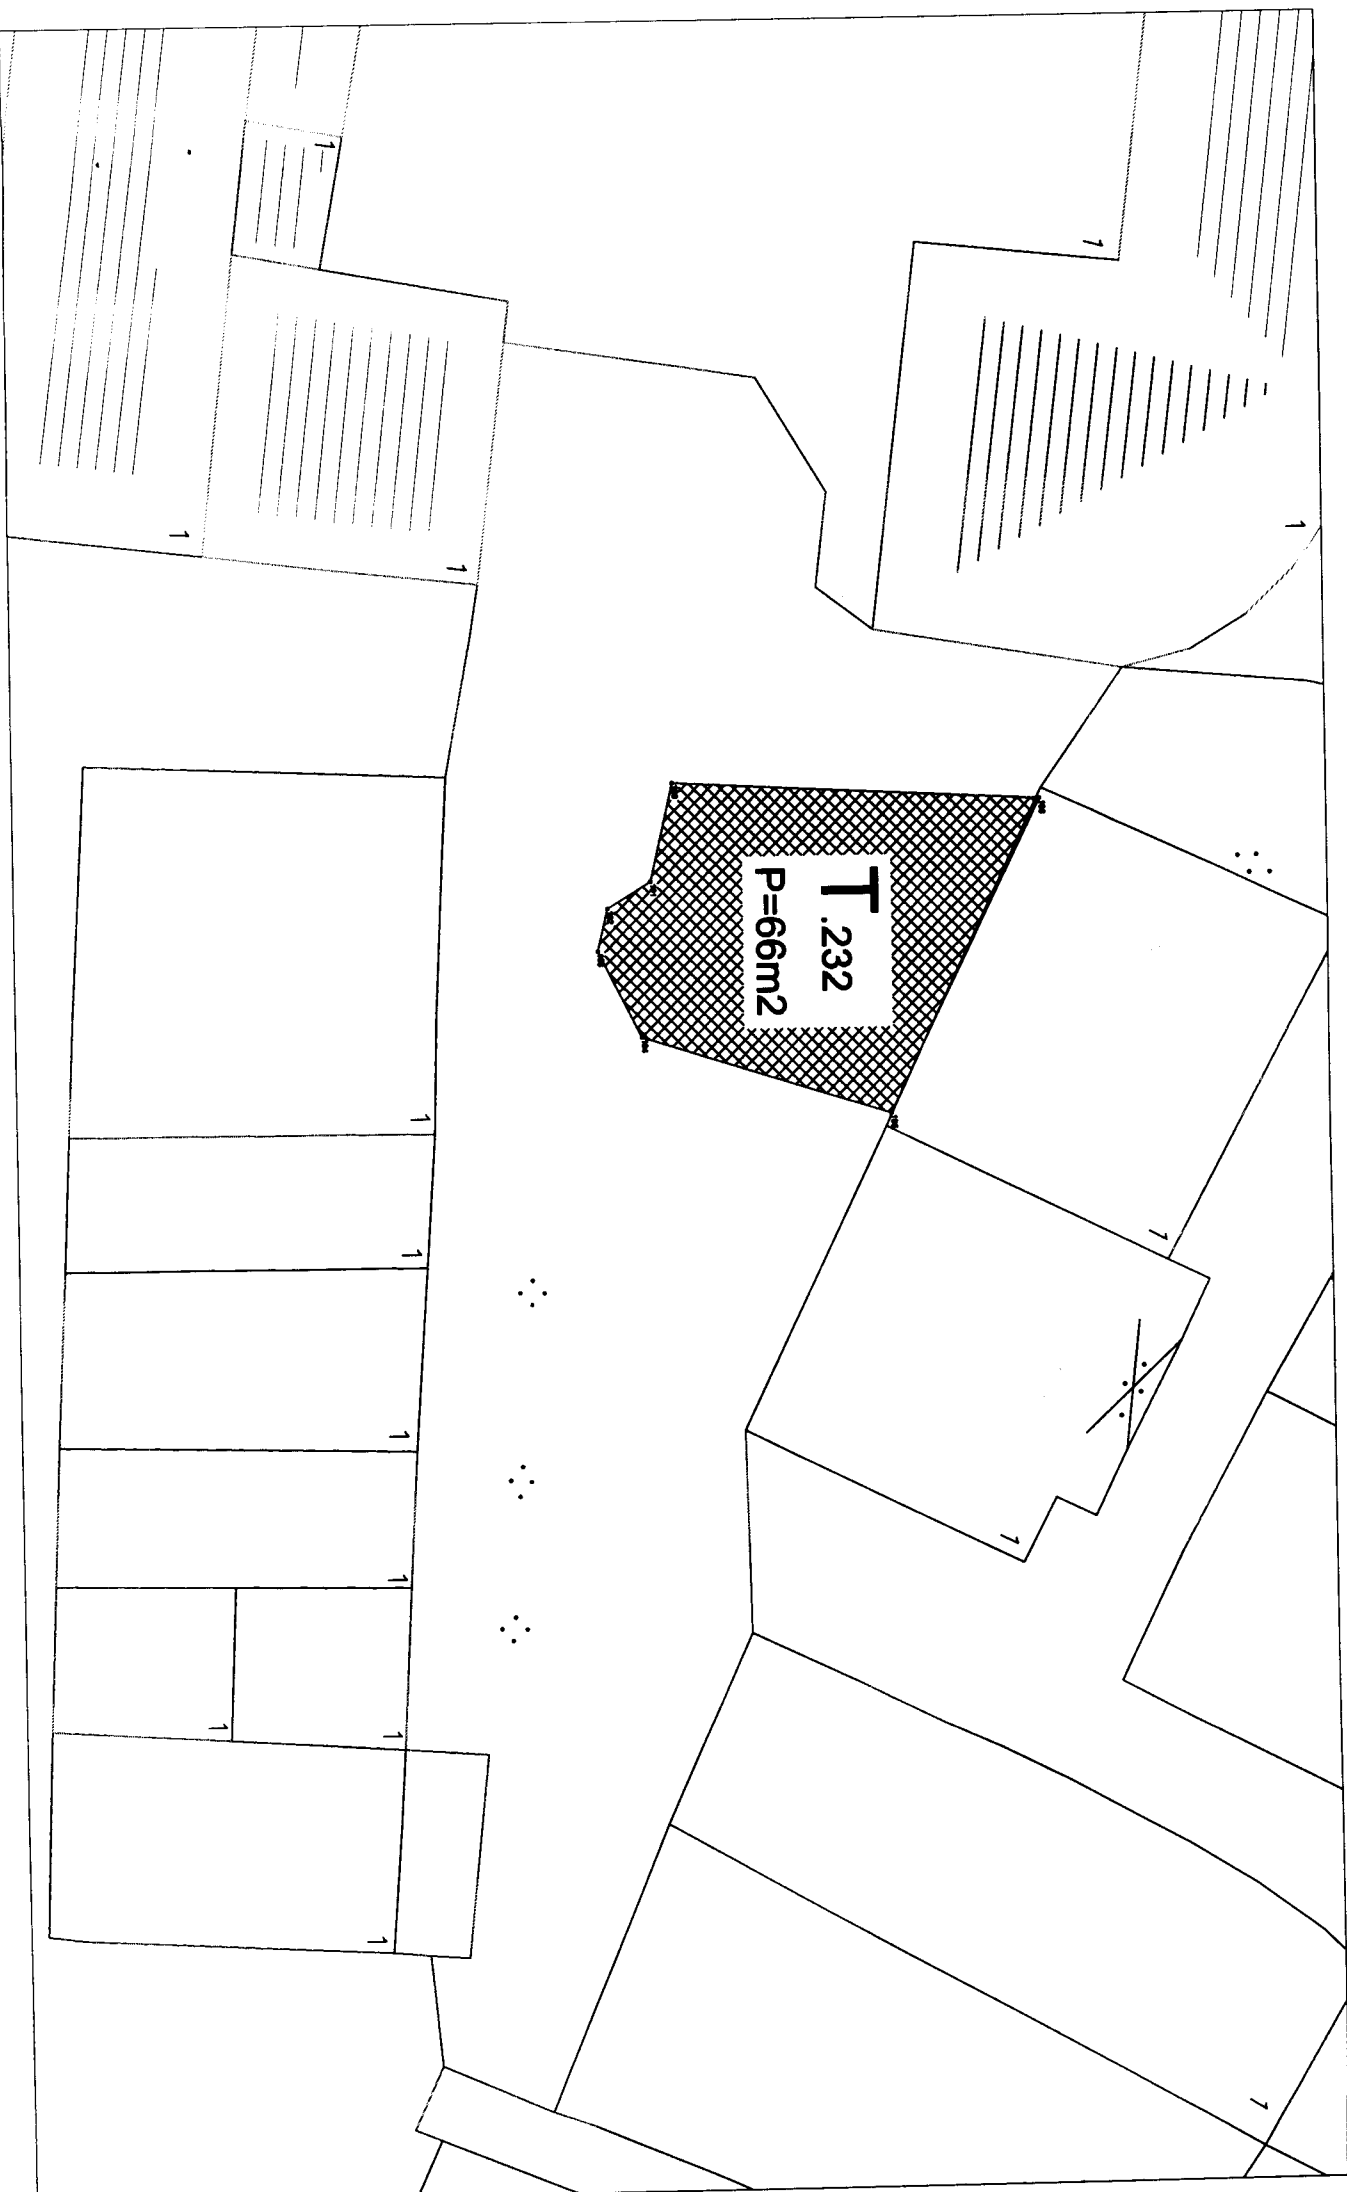


UGOSTITELJSKE TERASE

15. Ugostiteljska terasa - T.231 - kat.parc.br. 606 K.O. Herceg Novi - površine P=36m²

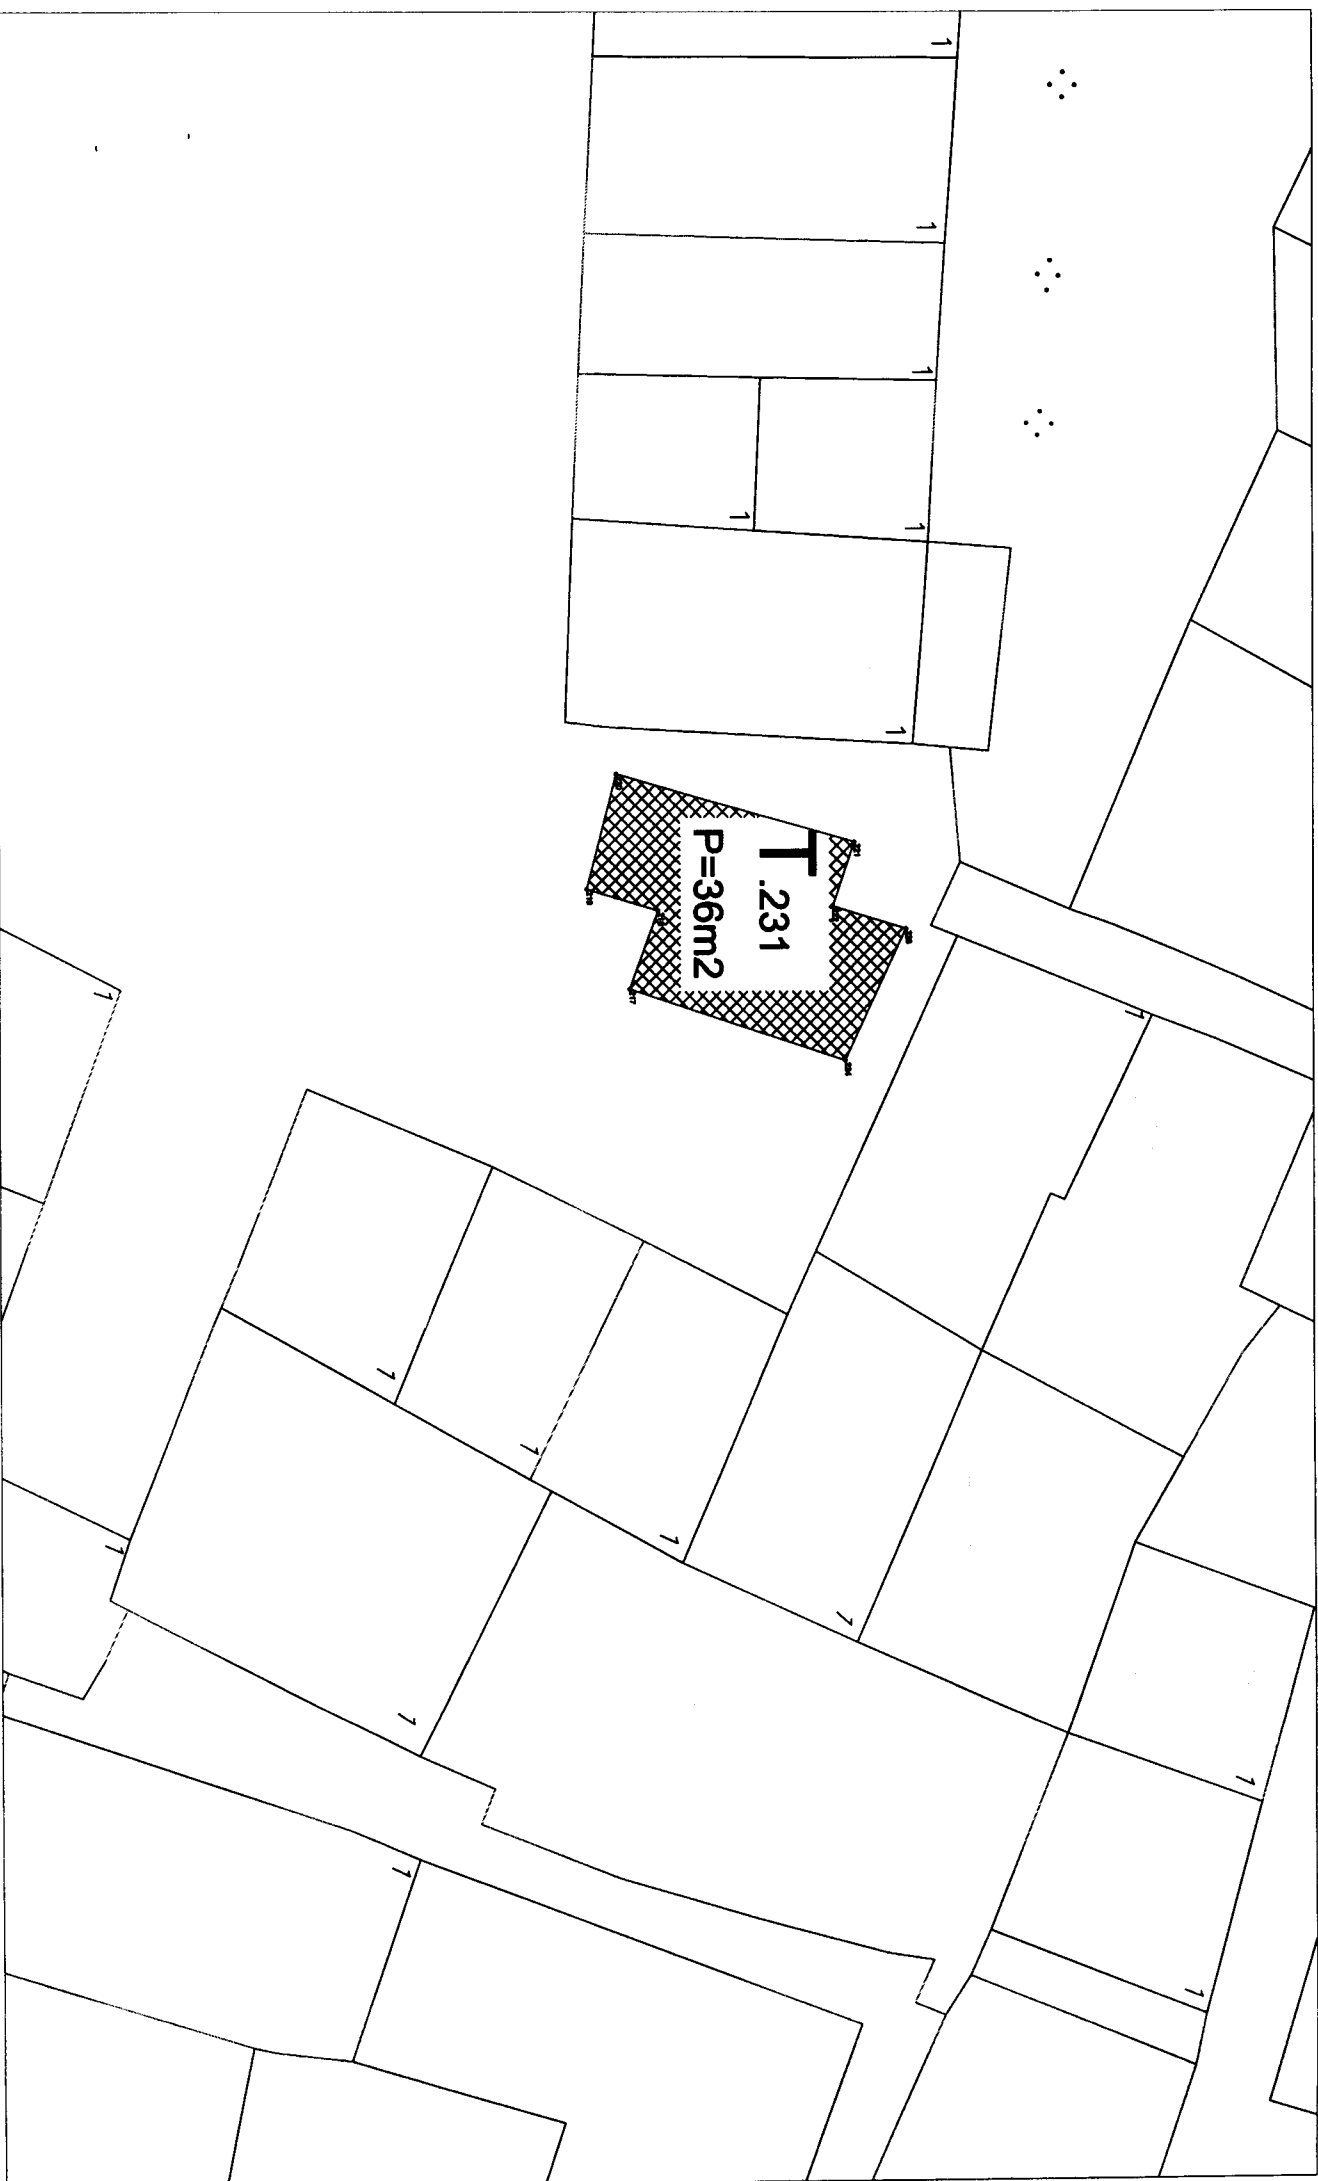


UGOSTITELJSKE TERASE

16. Ugostiteljska terasa - T.219 - kat.parc.br. 624/1 K.O. Herceg Novi - površine P=7m²

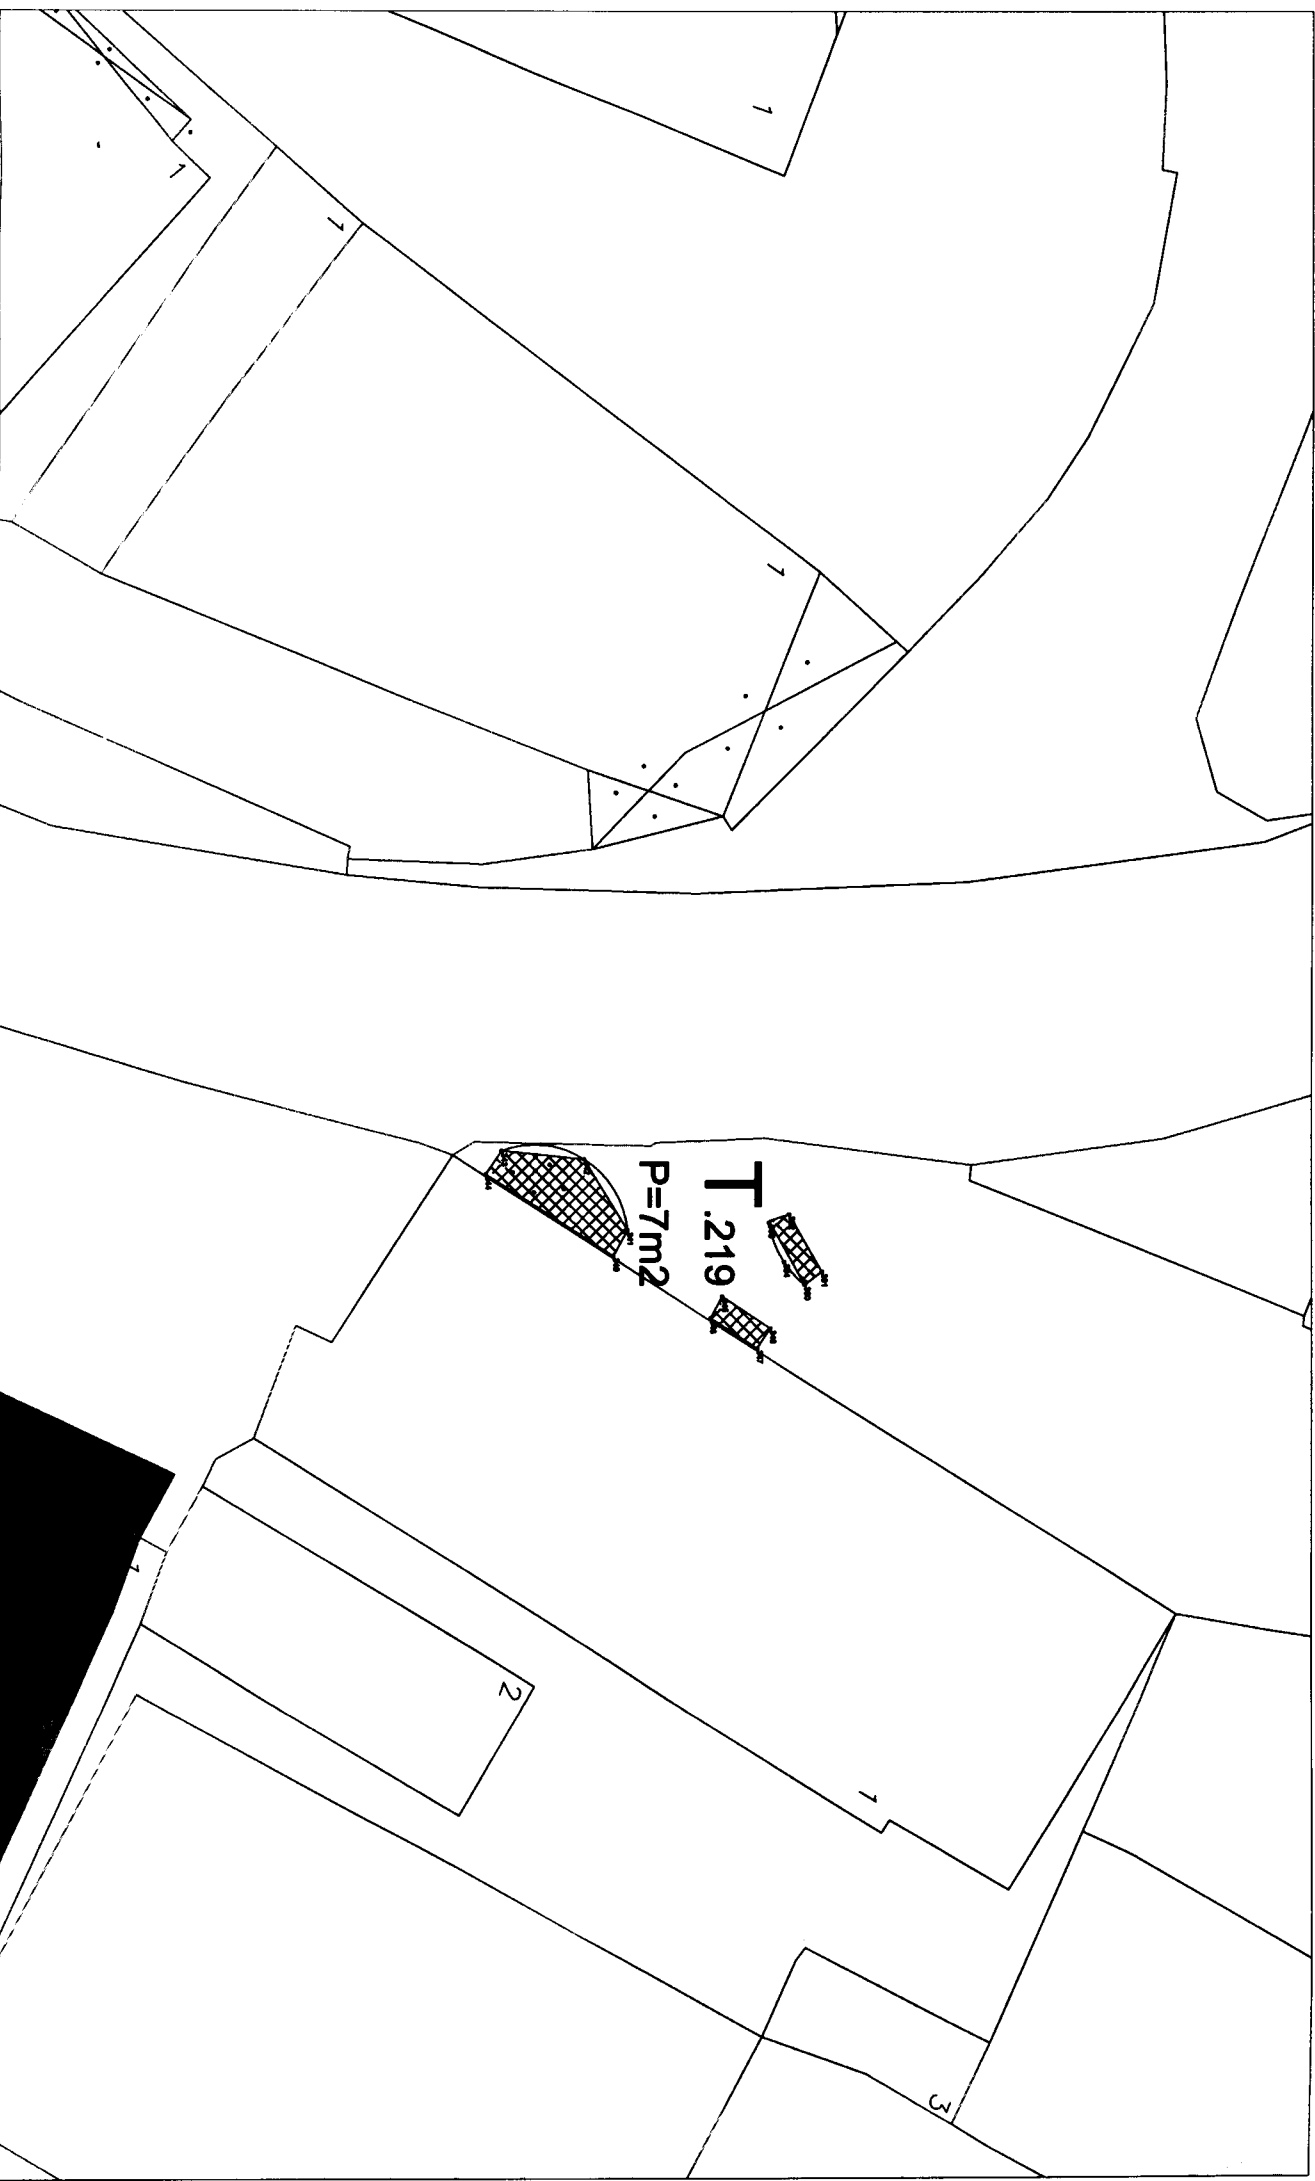


UGOSTITELJSKE TERASE

17. Ugostiteljska terasa - T.37 - kat.parc.br. 621 i 622 K.O. Topla - površine P=109m²

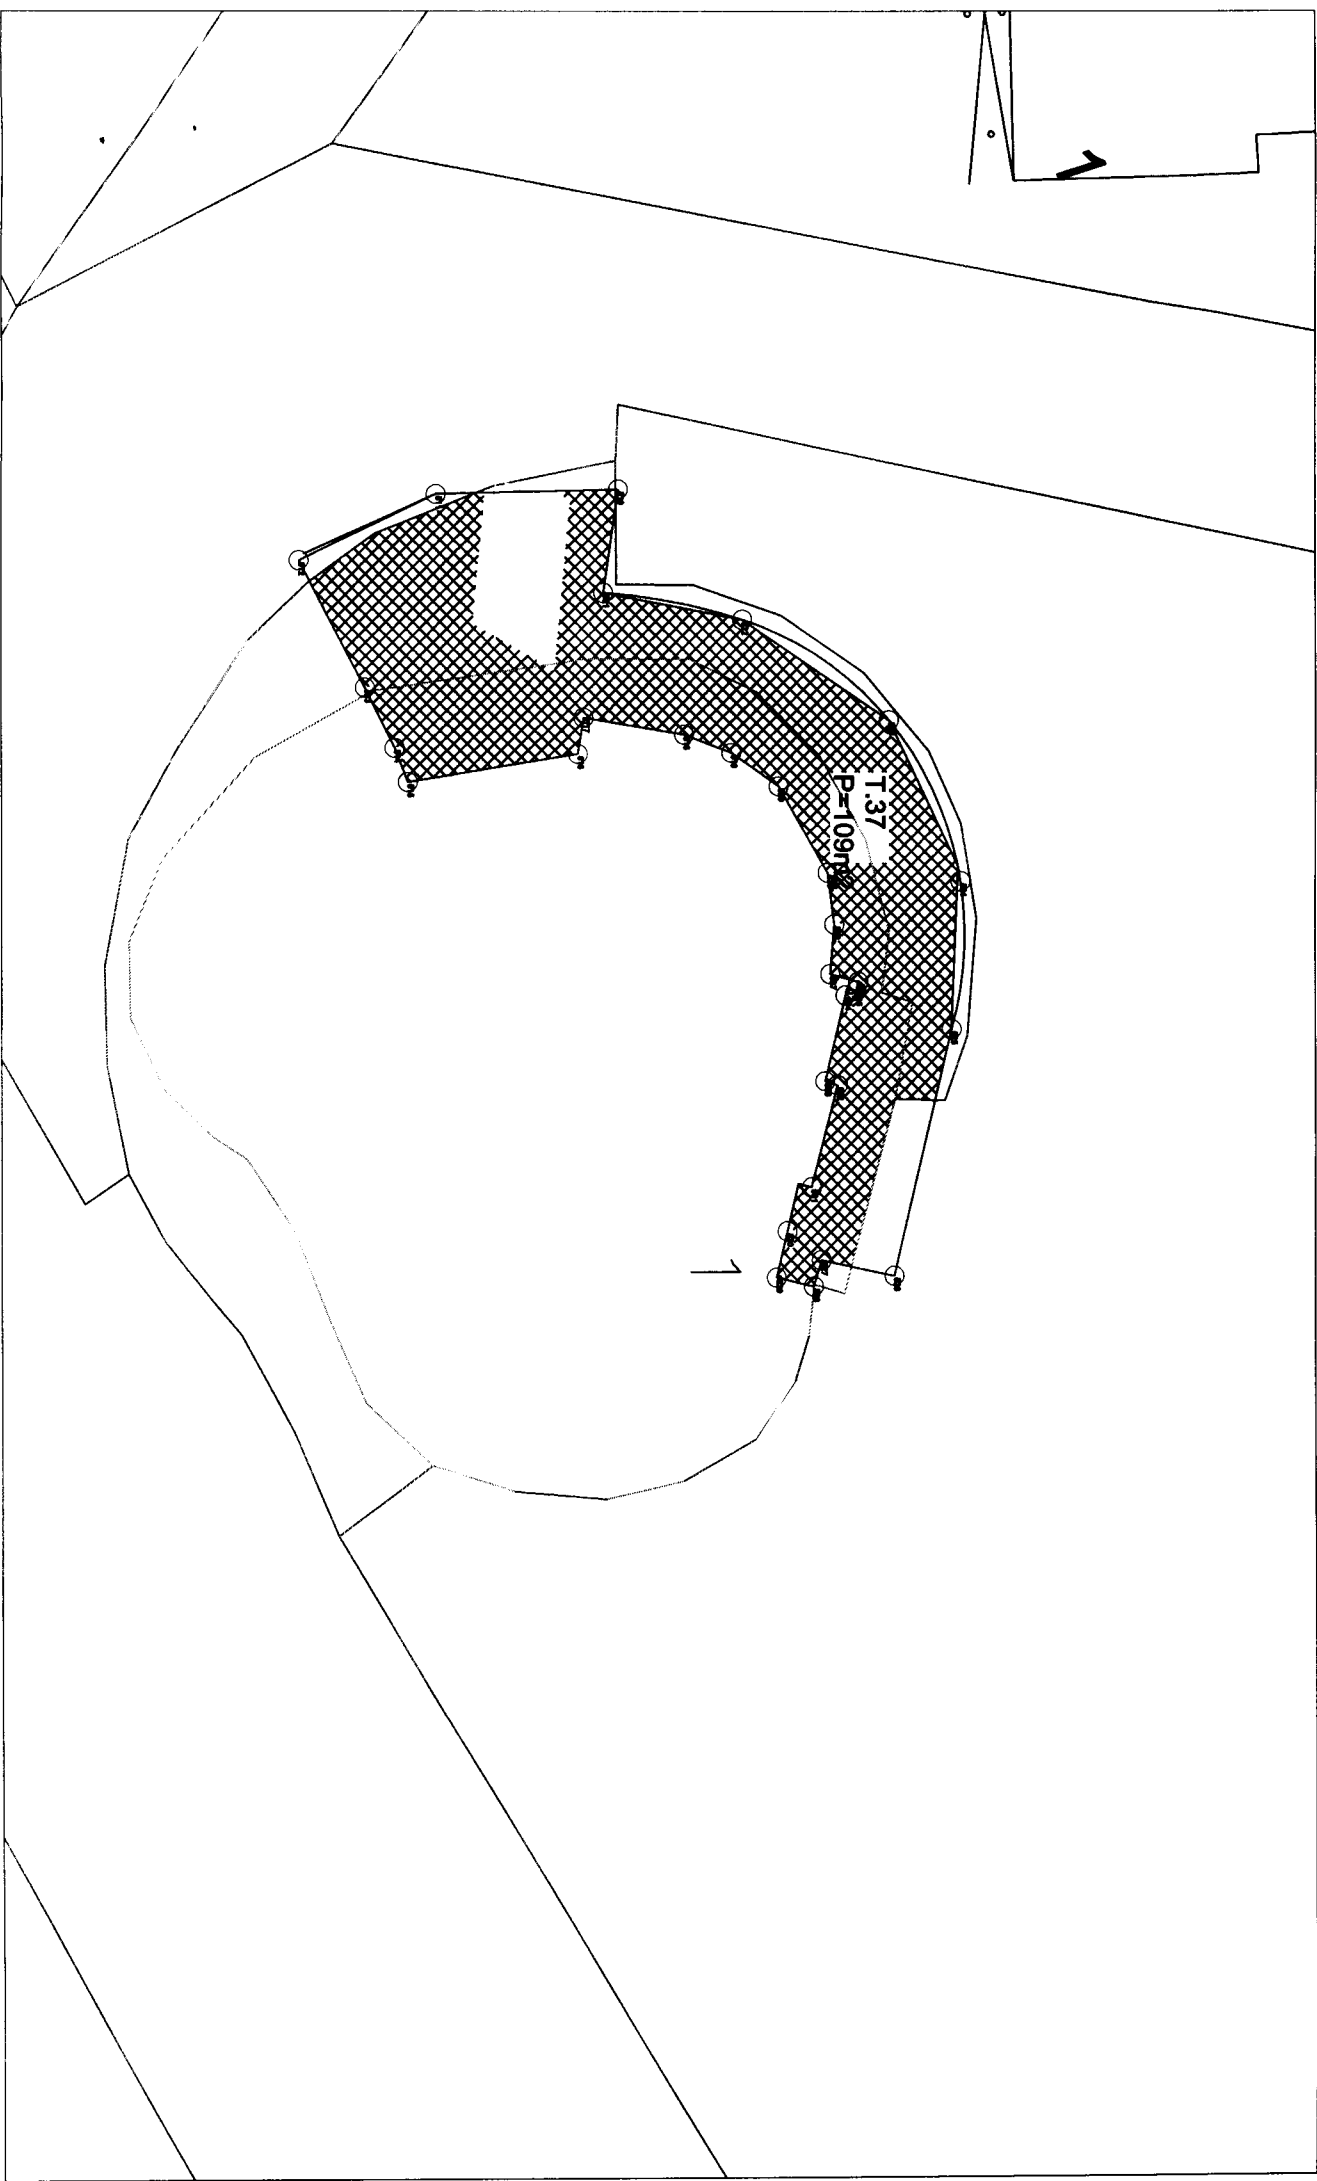


UGOSTITELJSKE TERASE

18. Ugostiteljska terasa - T.228 - kat.parc.br. 606 K.O. Herceg Novi - površine P=75m²

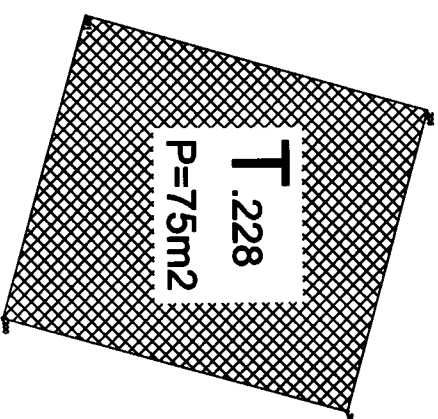


UGOSTITELJSKE TERASE

19. Ugostiteljska terasa - T.235 - kat.parc.br. 615 K.O. Herceg Novi - površine P=94m²

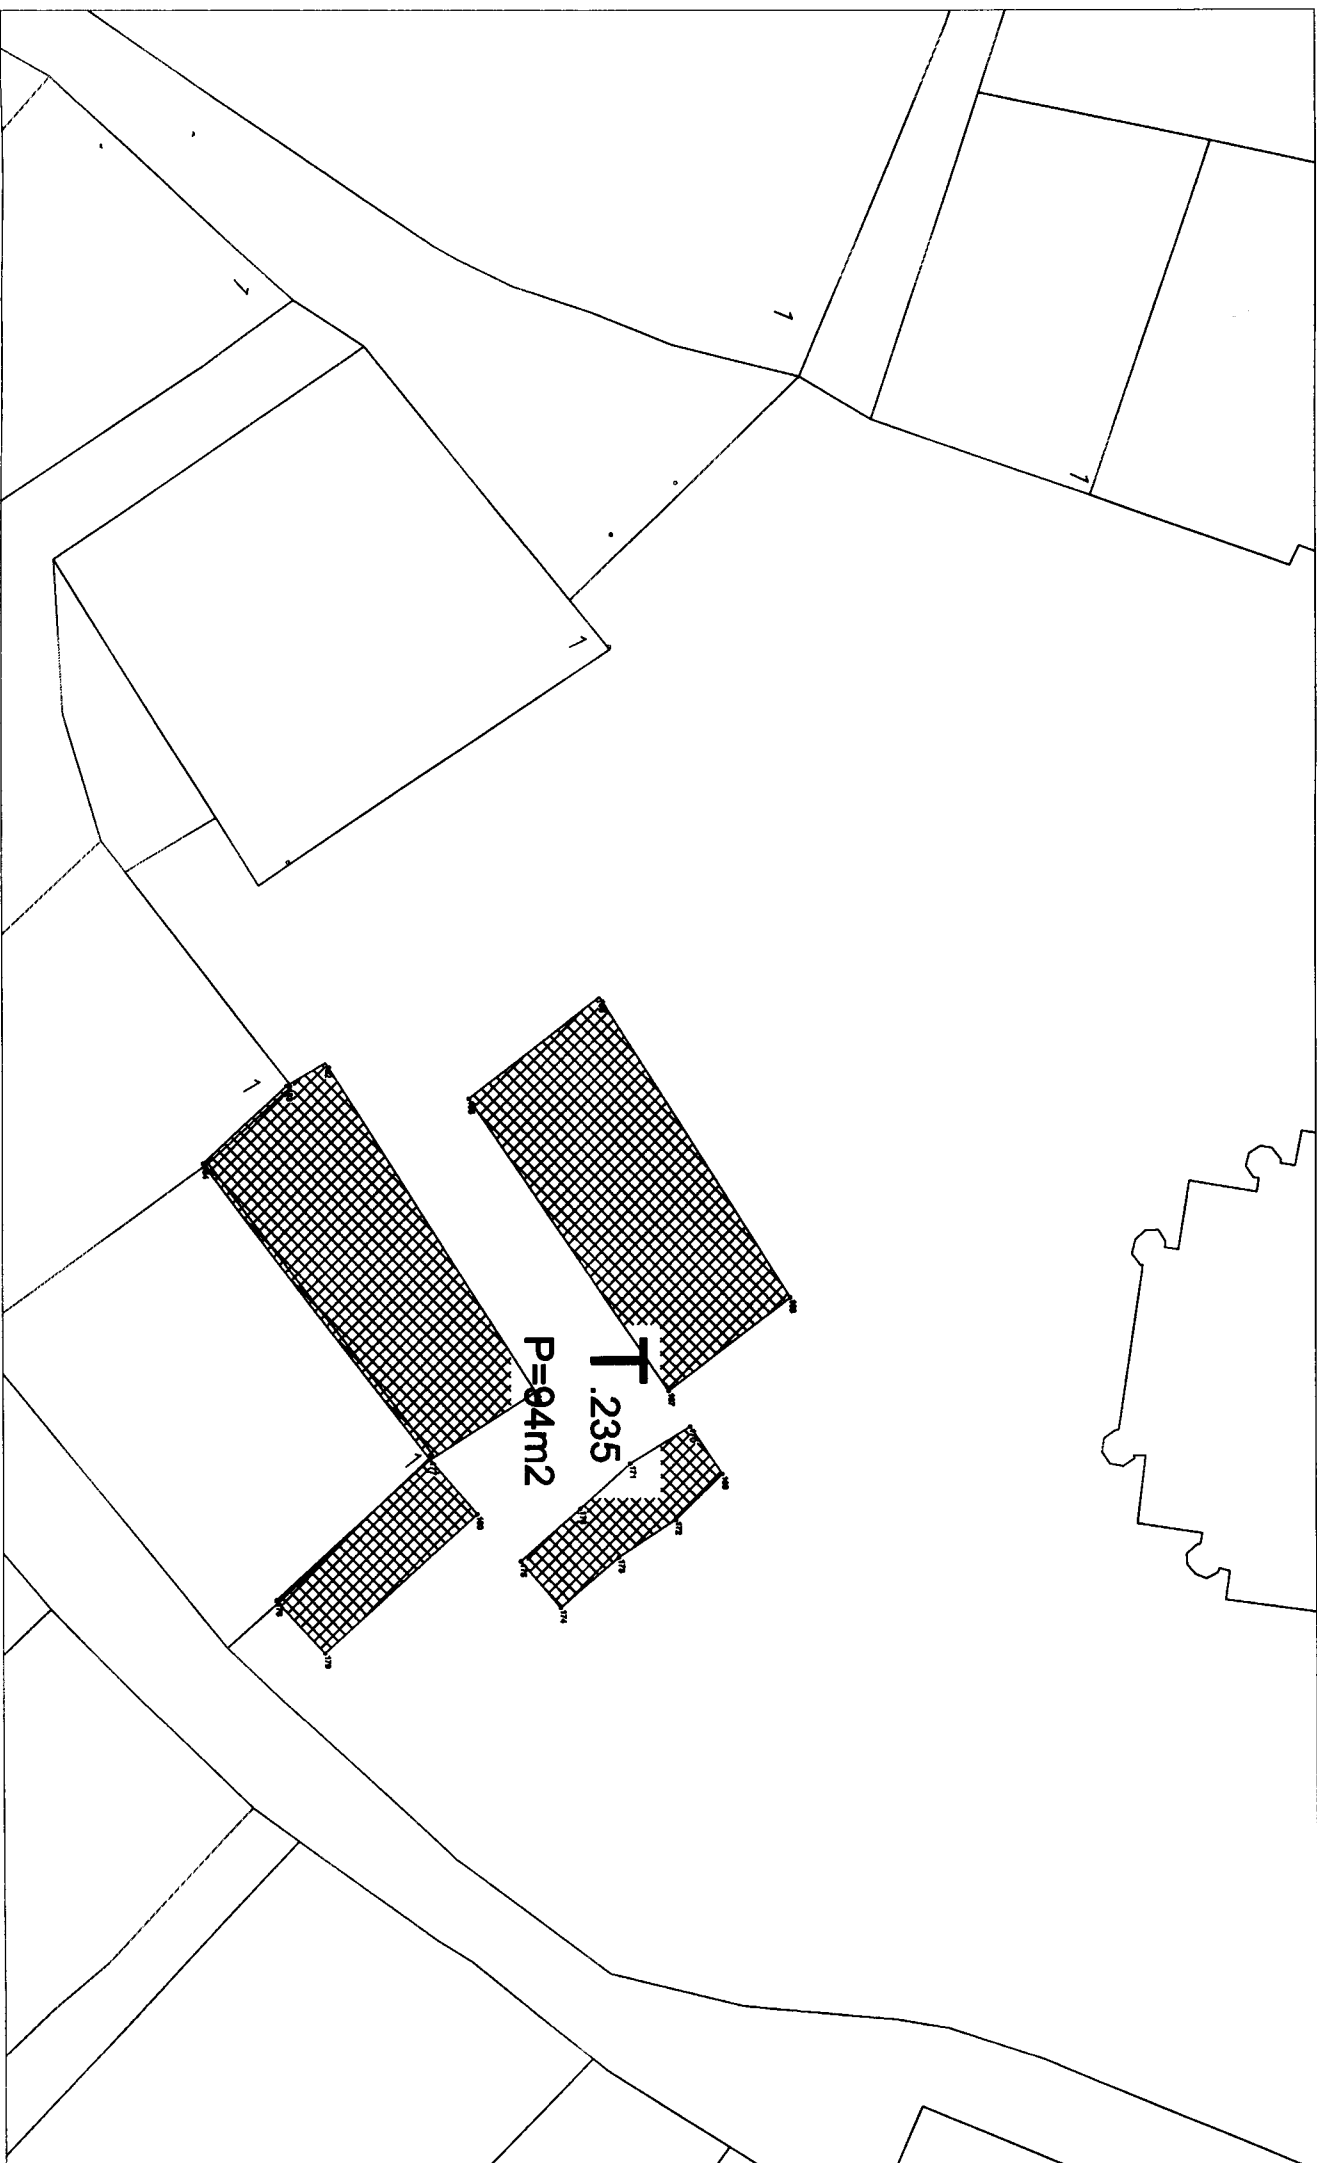


UGOSTITELJSKE TERASE

20. Ugostiteljska terasa - T.221 - kat.parc.br. 624/1 K.O. Herceg Novi - površine P=29m²

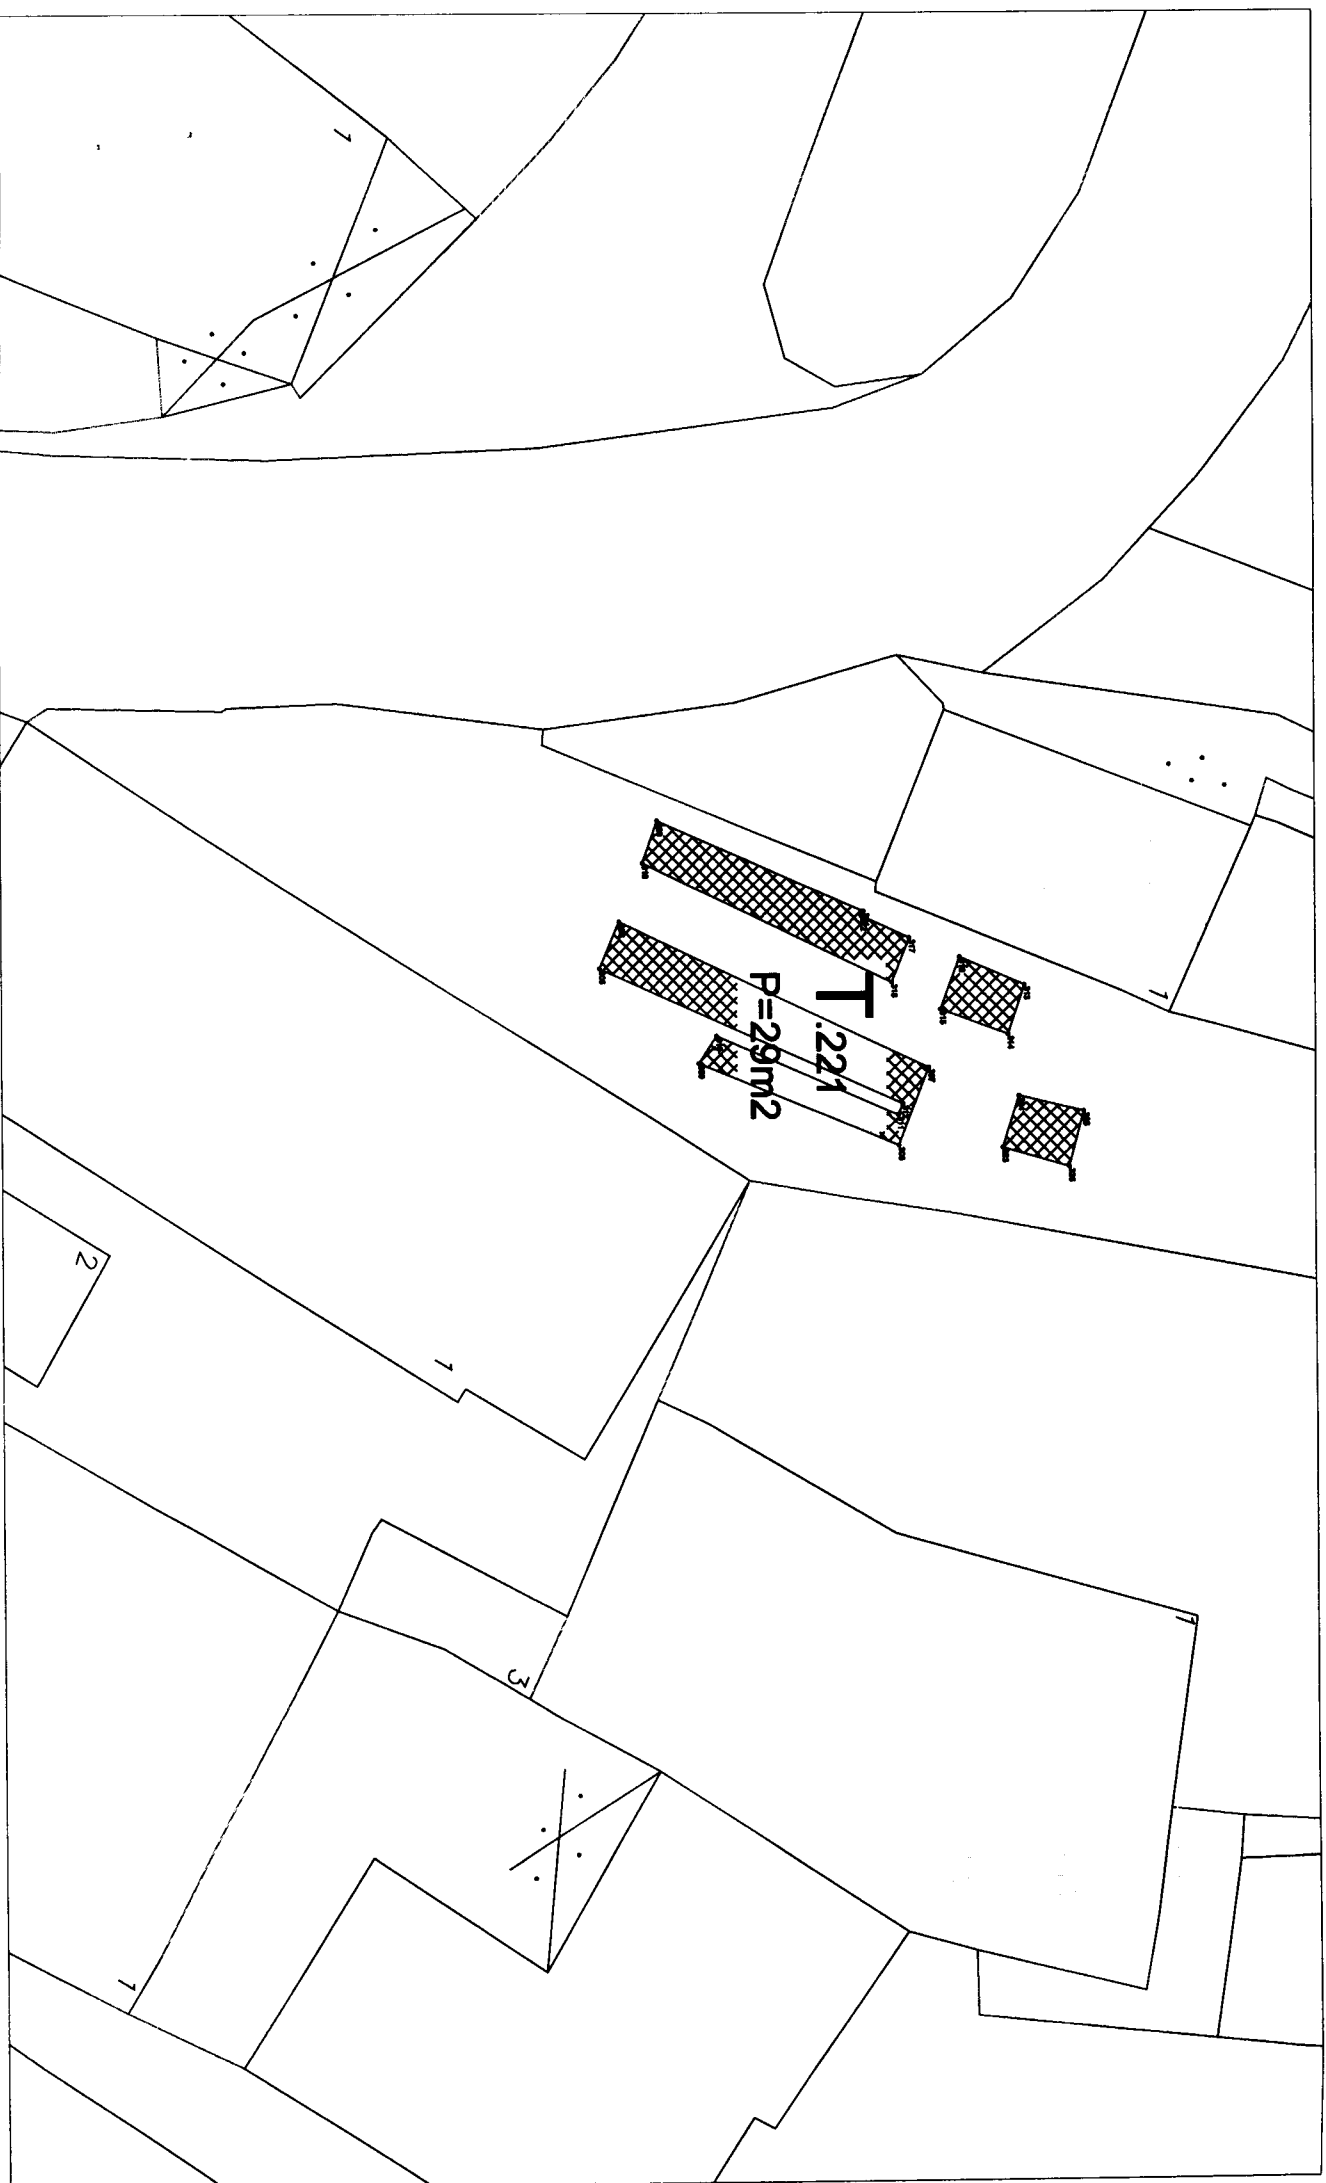


UGOSTITELJSKE TERASE

21. Ugostiteljska terasa - T.46 - kat.parc.br. 2570/1 K.O. Topla - površine P=13m2

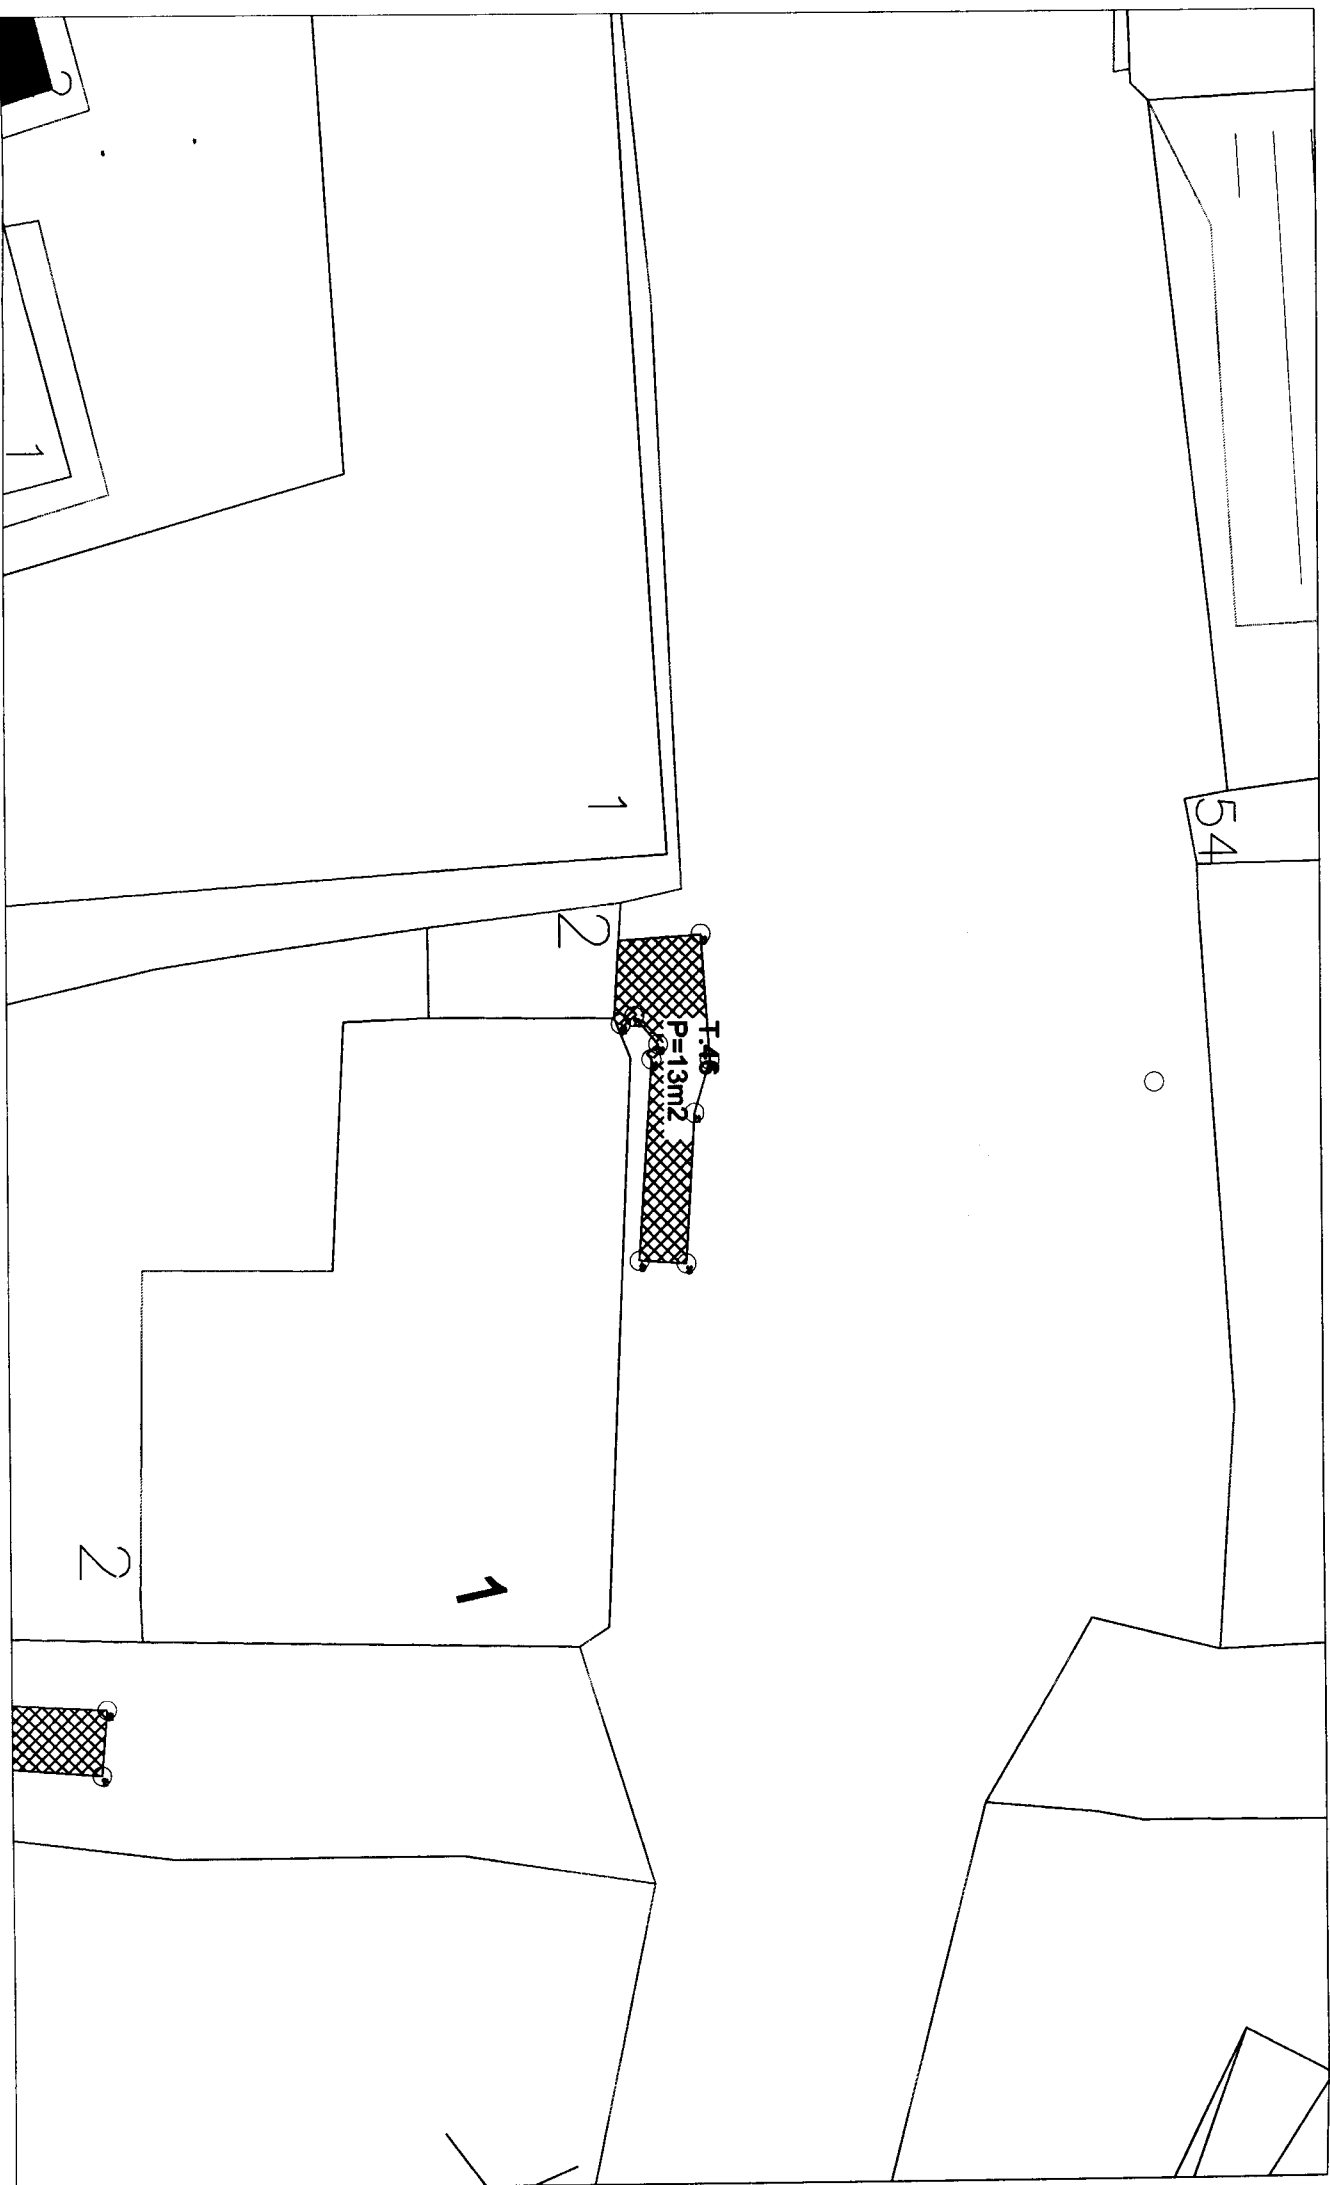


UGOSTITELJSKE TERASE

22. Ugostiteljska terasa - T.229 - kat.parc.br. 606 K.O. Herceg Novi - površine P=34m2

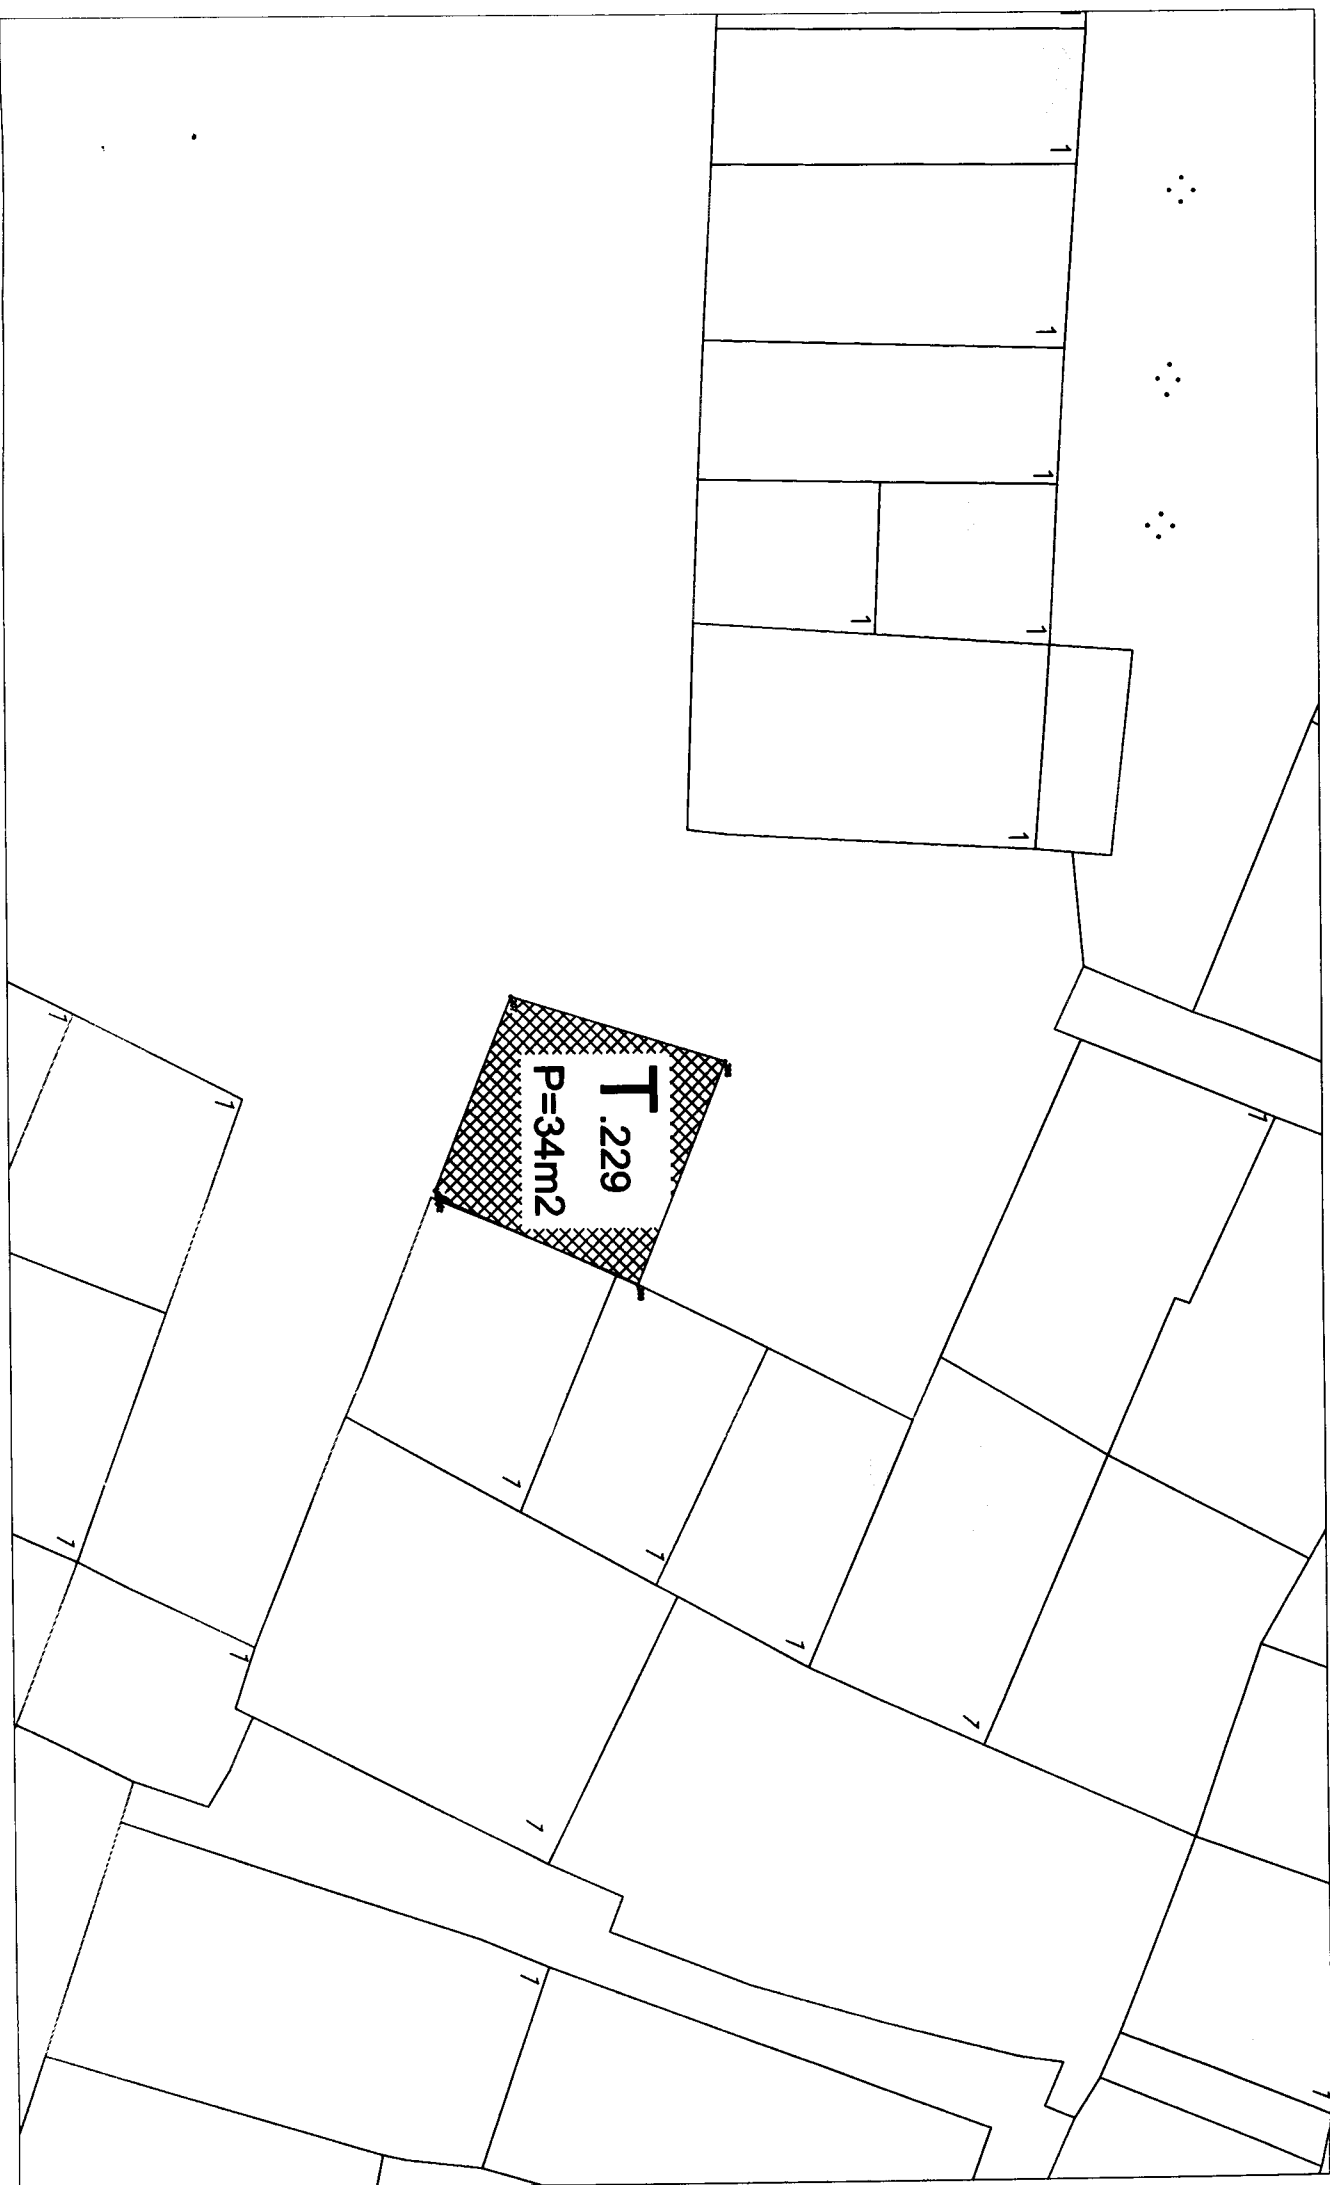


UGOSTITELJSKE TERASE

23. Ugostiteljska terasa - T.218 - kat.parc.br. 626 K.O. Herceg Novi - površine P=18m²

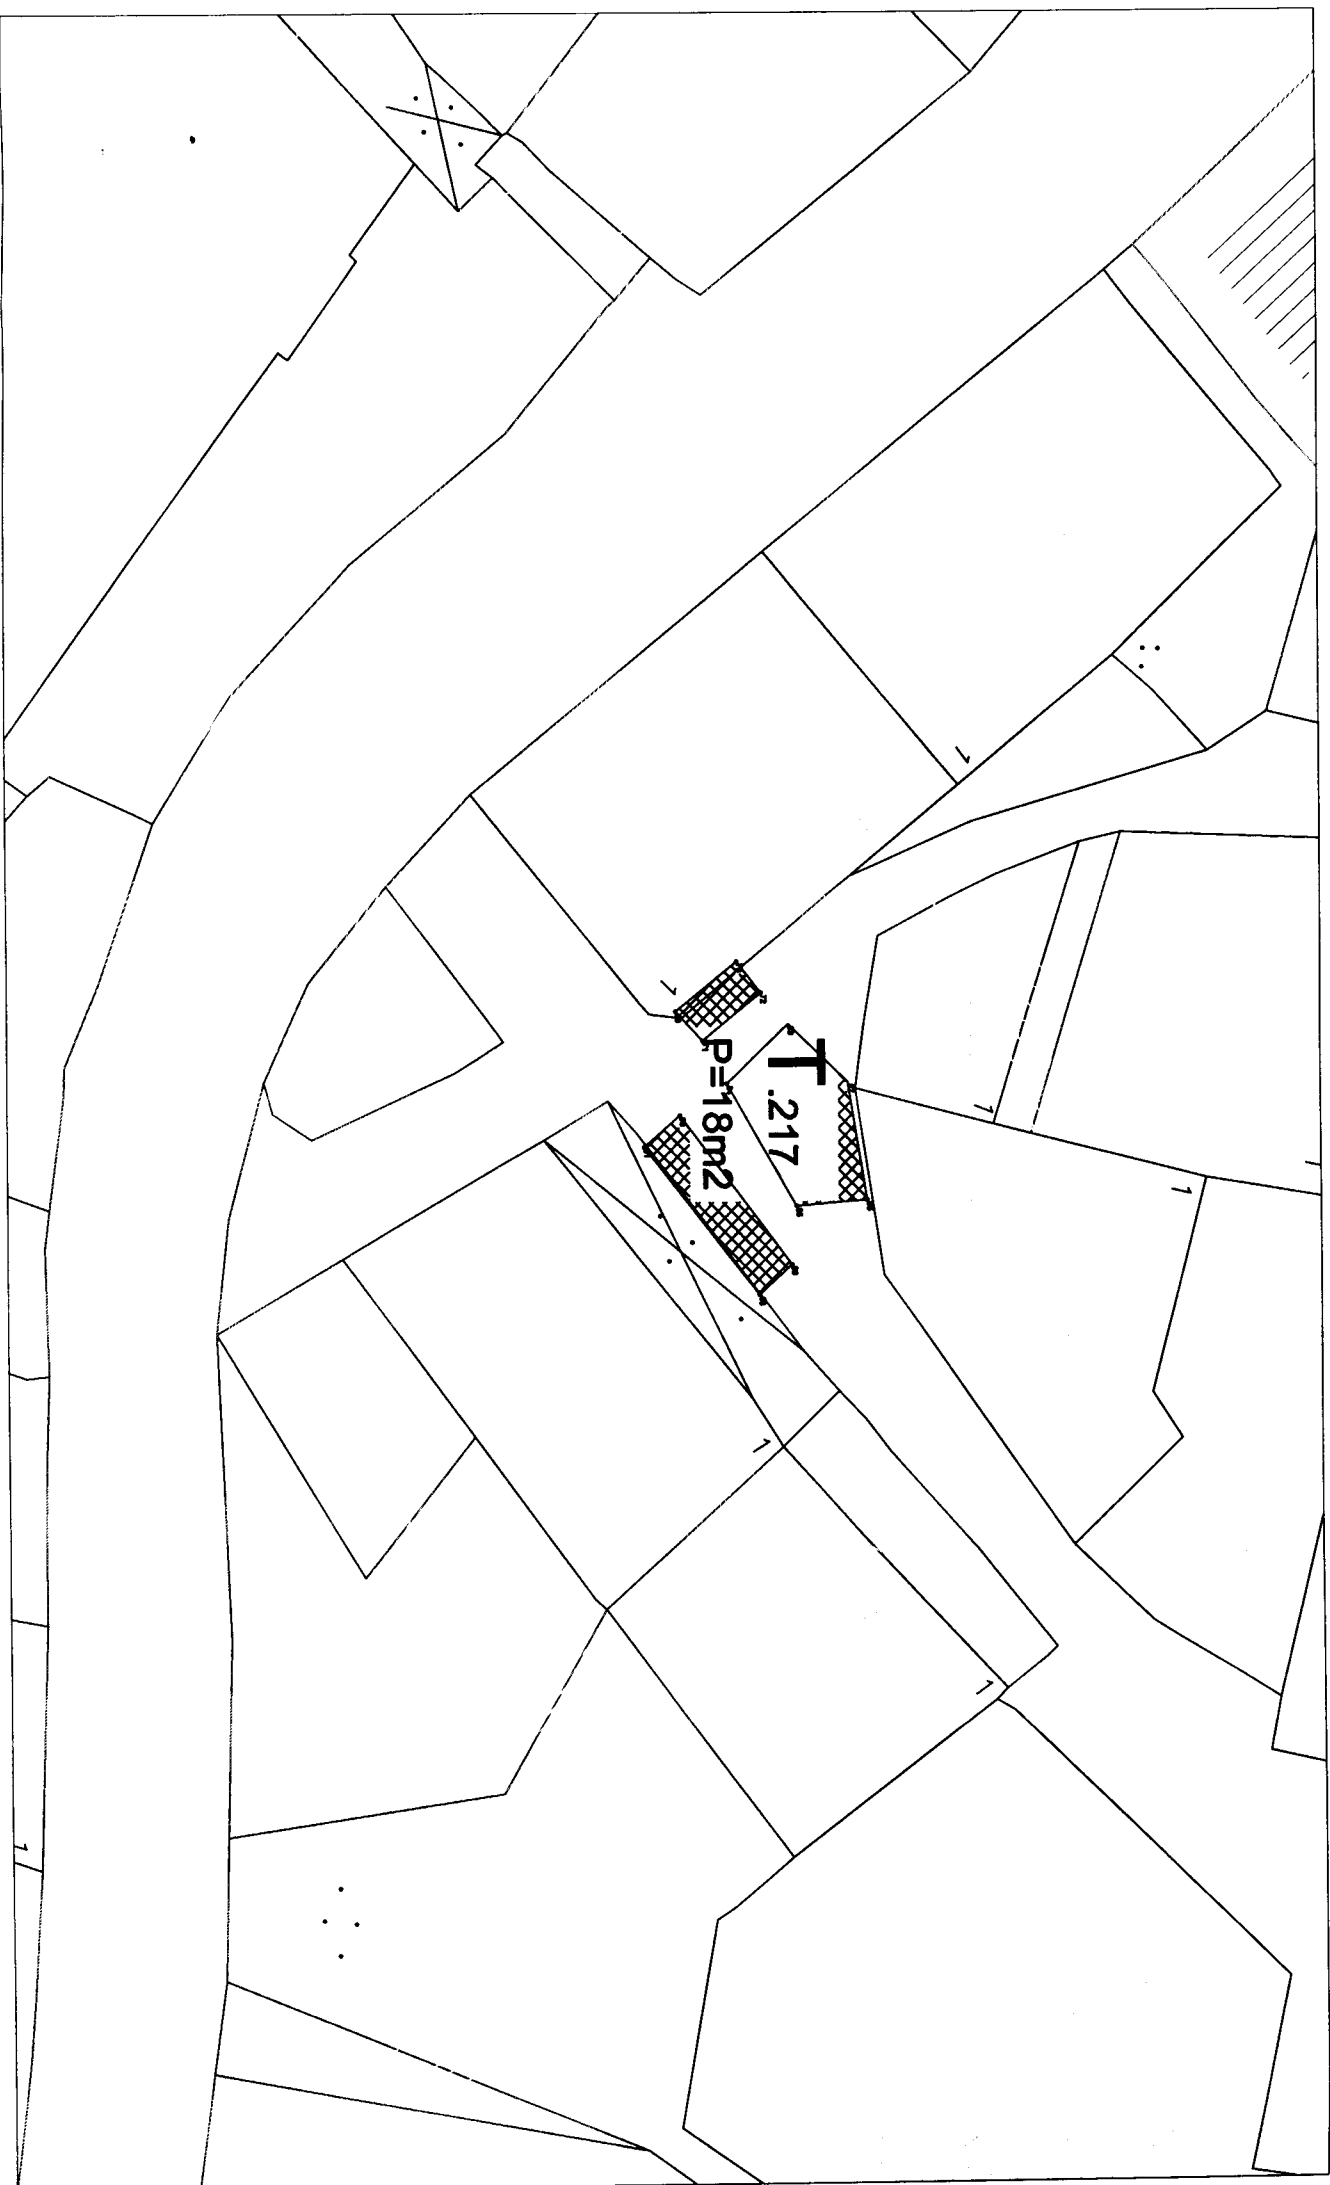


UGOSTITELJSKE TERASE

24. Ugostiteljska terasa - T.227 - kat.parc.br. 606 K.O. Herceg Novi - površine P=75m²

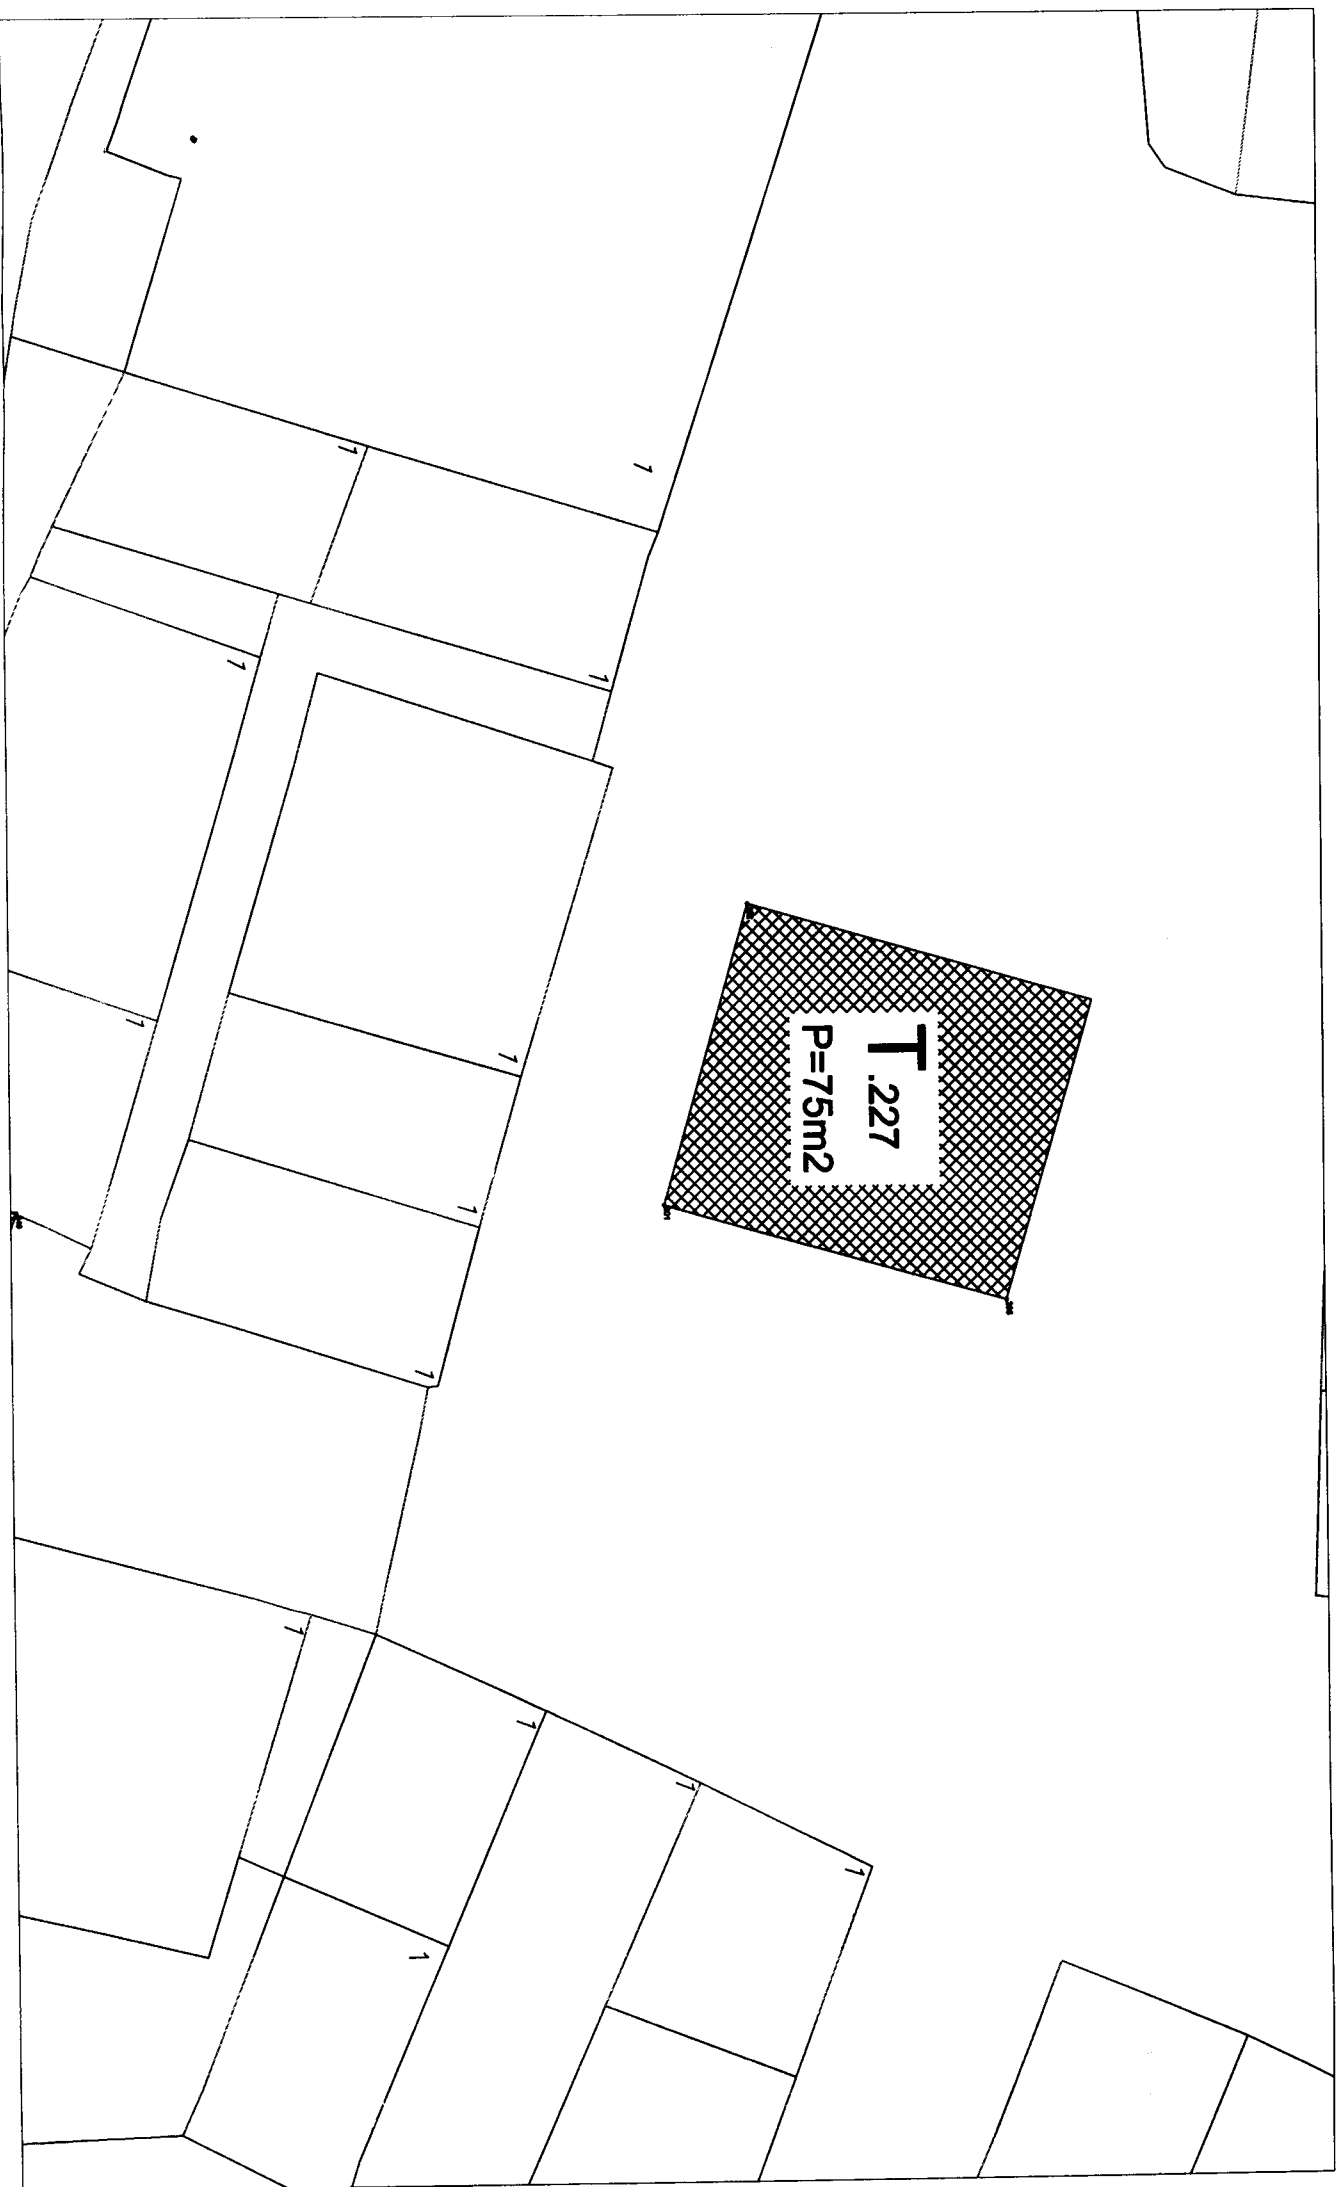


UGOSTITELJSKE TERASE

25. Ugostiteljska terasa - T.215 - kat.parc.br. 639 i 641 K.O. Herceg Novi - površine P=33m²

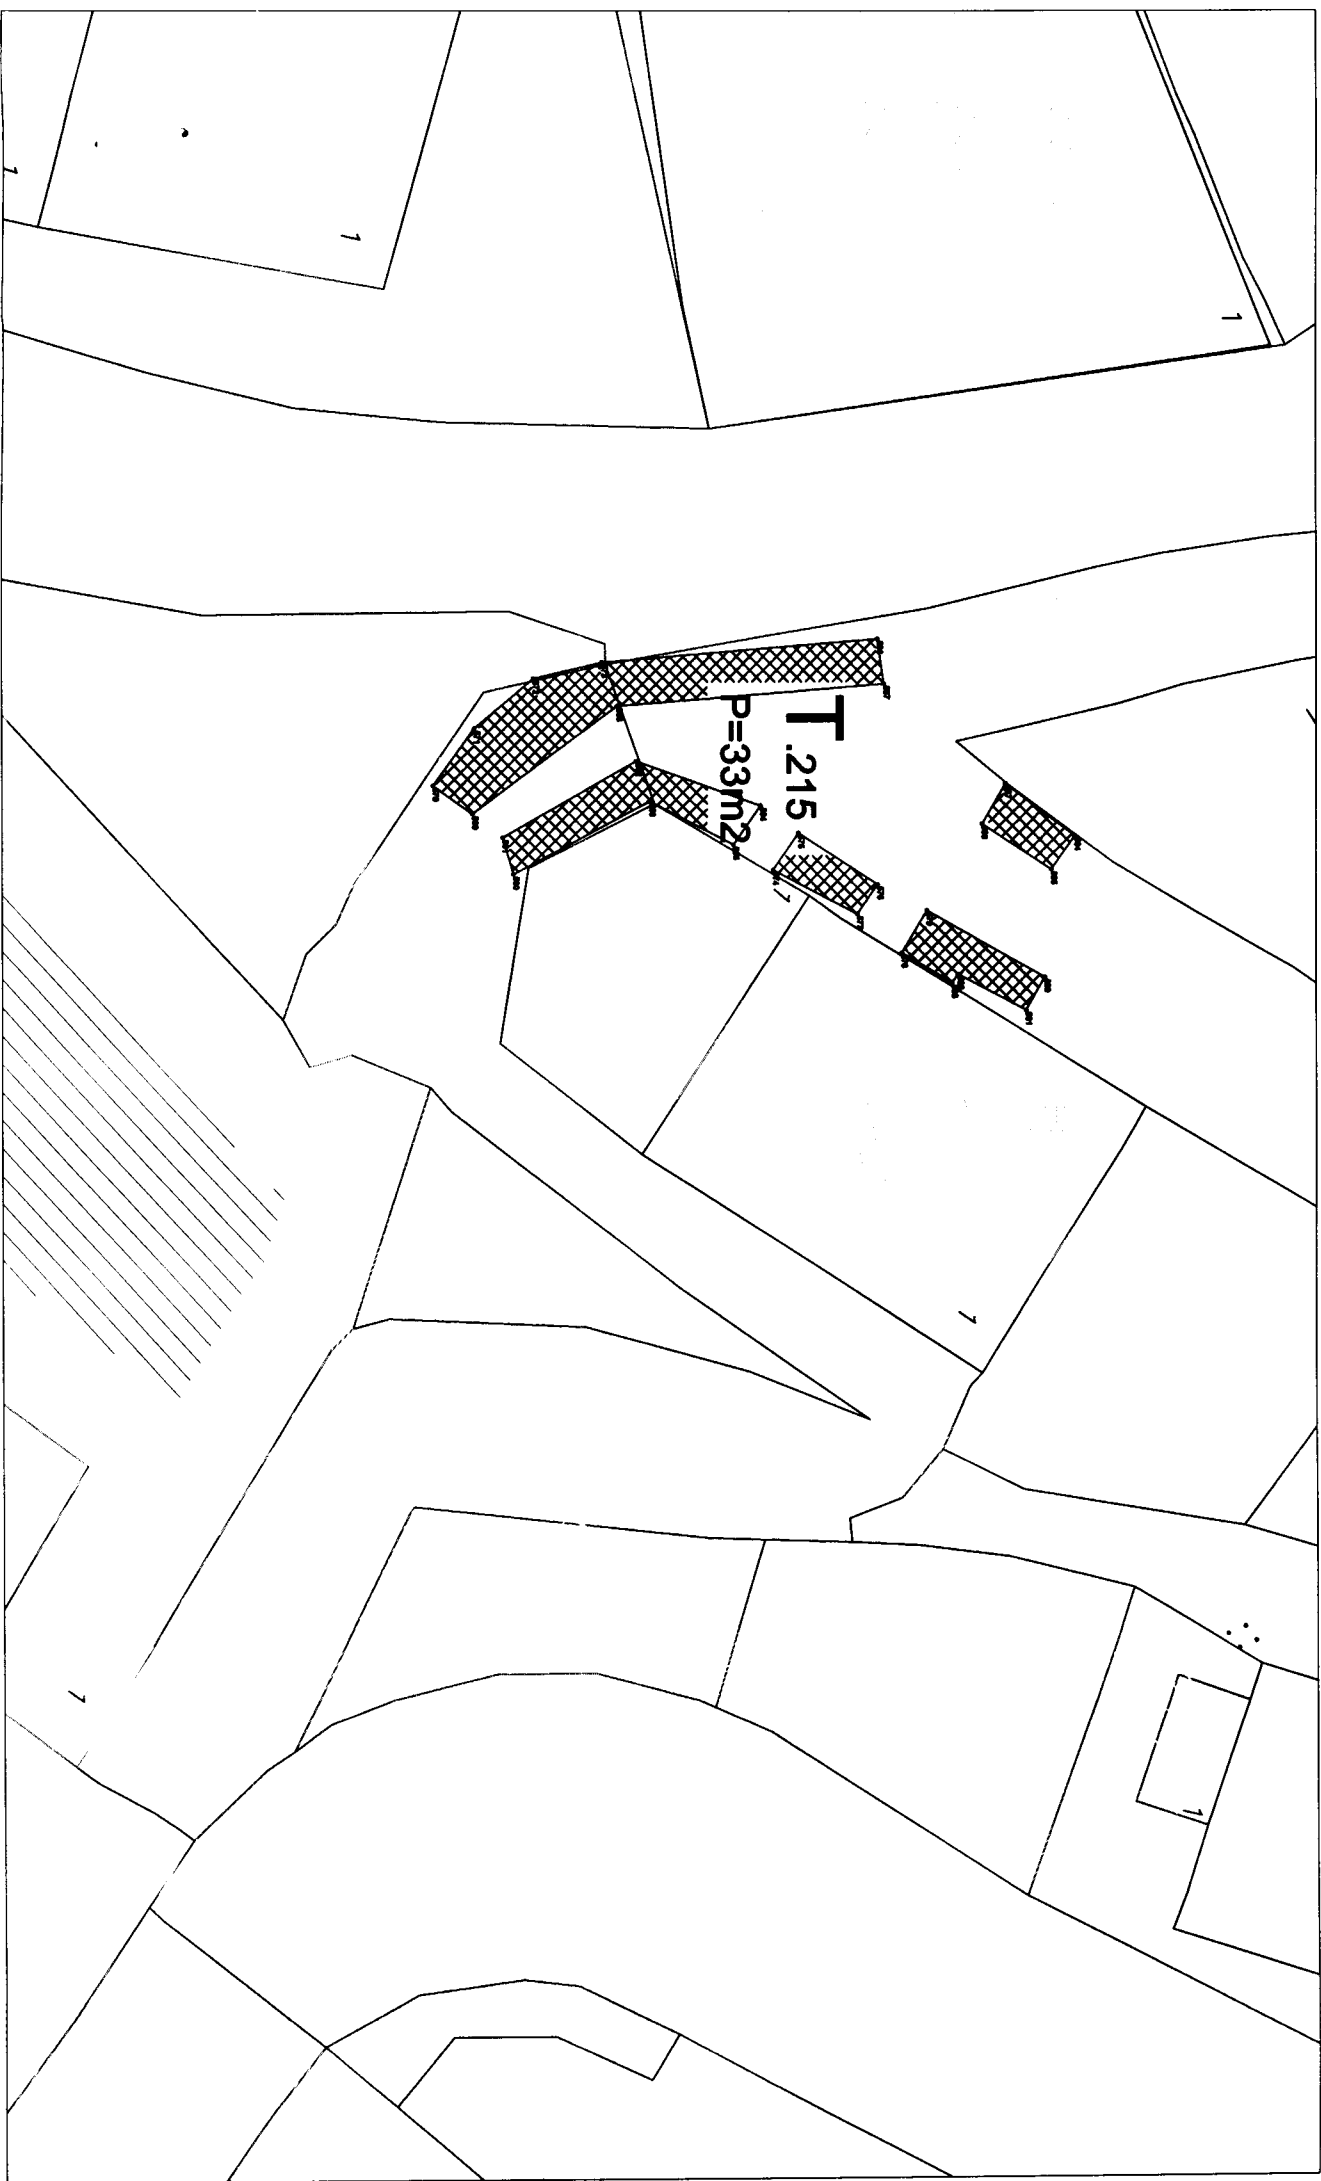


UGOSTITELJSKE TERASE

26. Ugostiteljska terasa - T.252 - kat.parc.br. 606 K.O. Herceg Novi - površine P=75m²

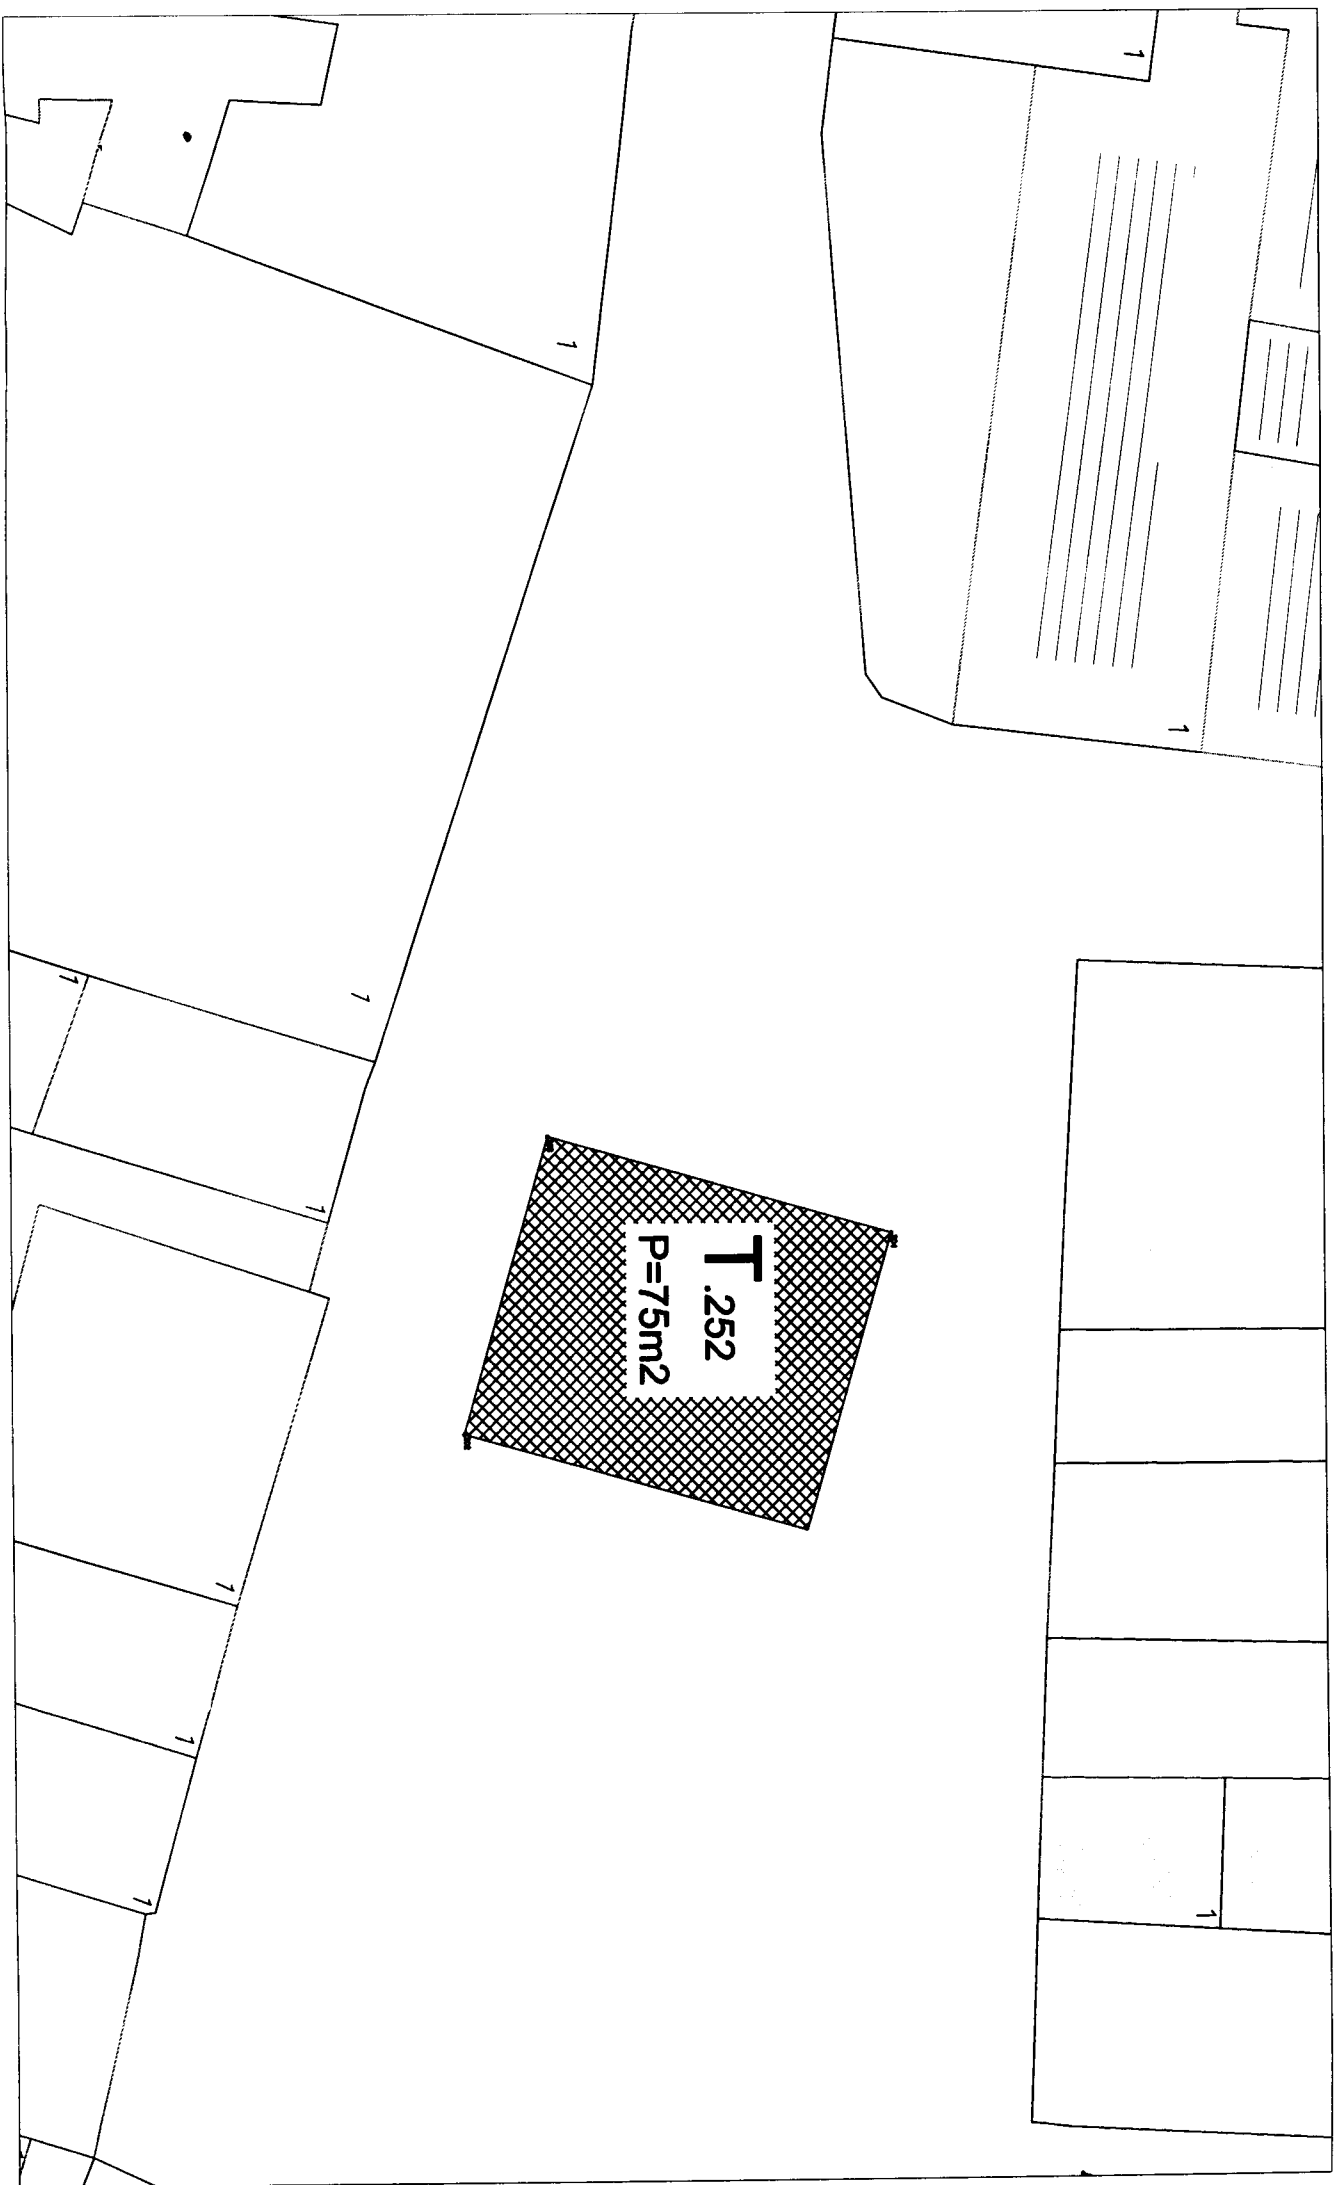

UGOSTITELJSKE TERASE

27. Ugostiteljska terasa - T.66 - kat.parc.br. 2354/1 K.O. Topla - površine P=15m²

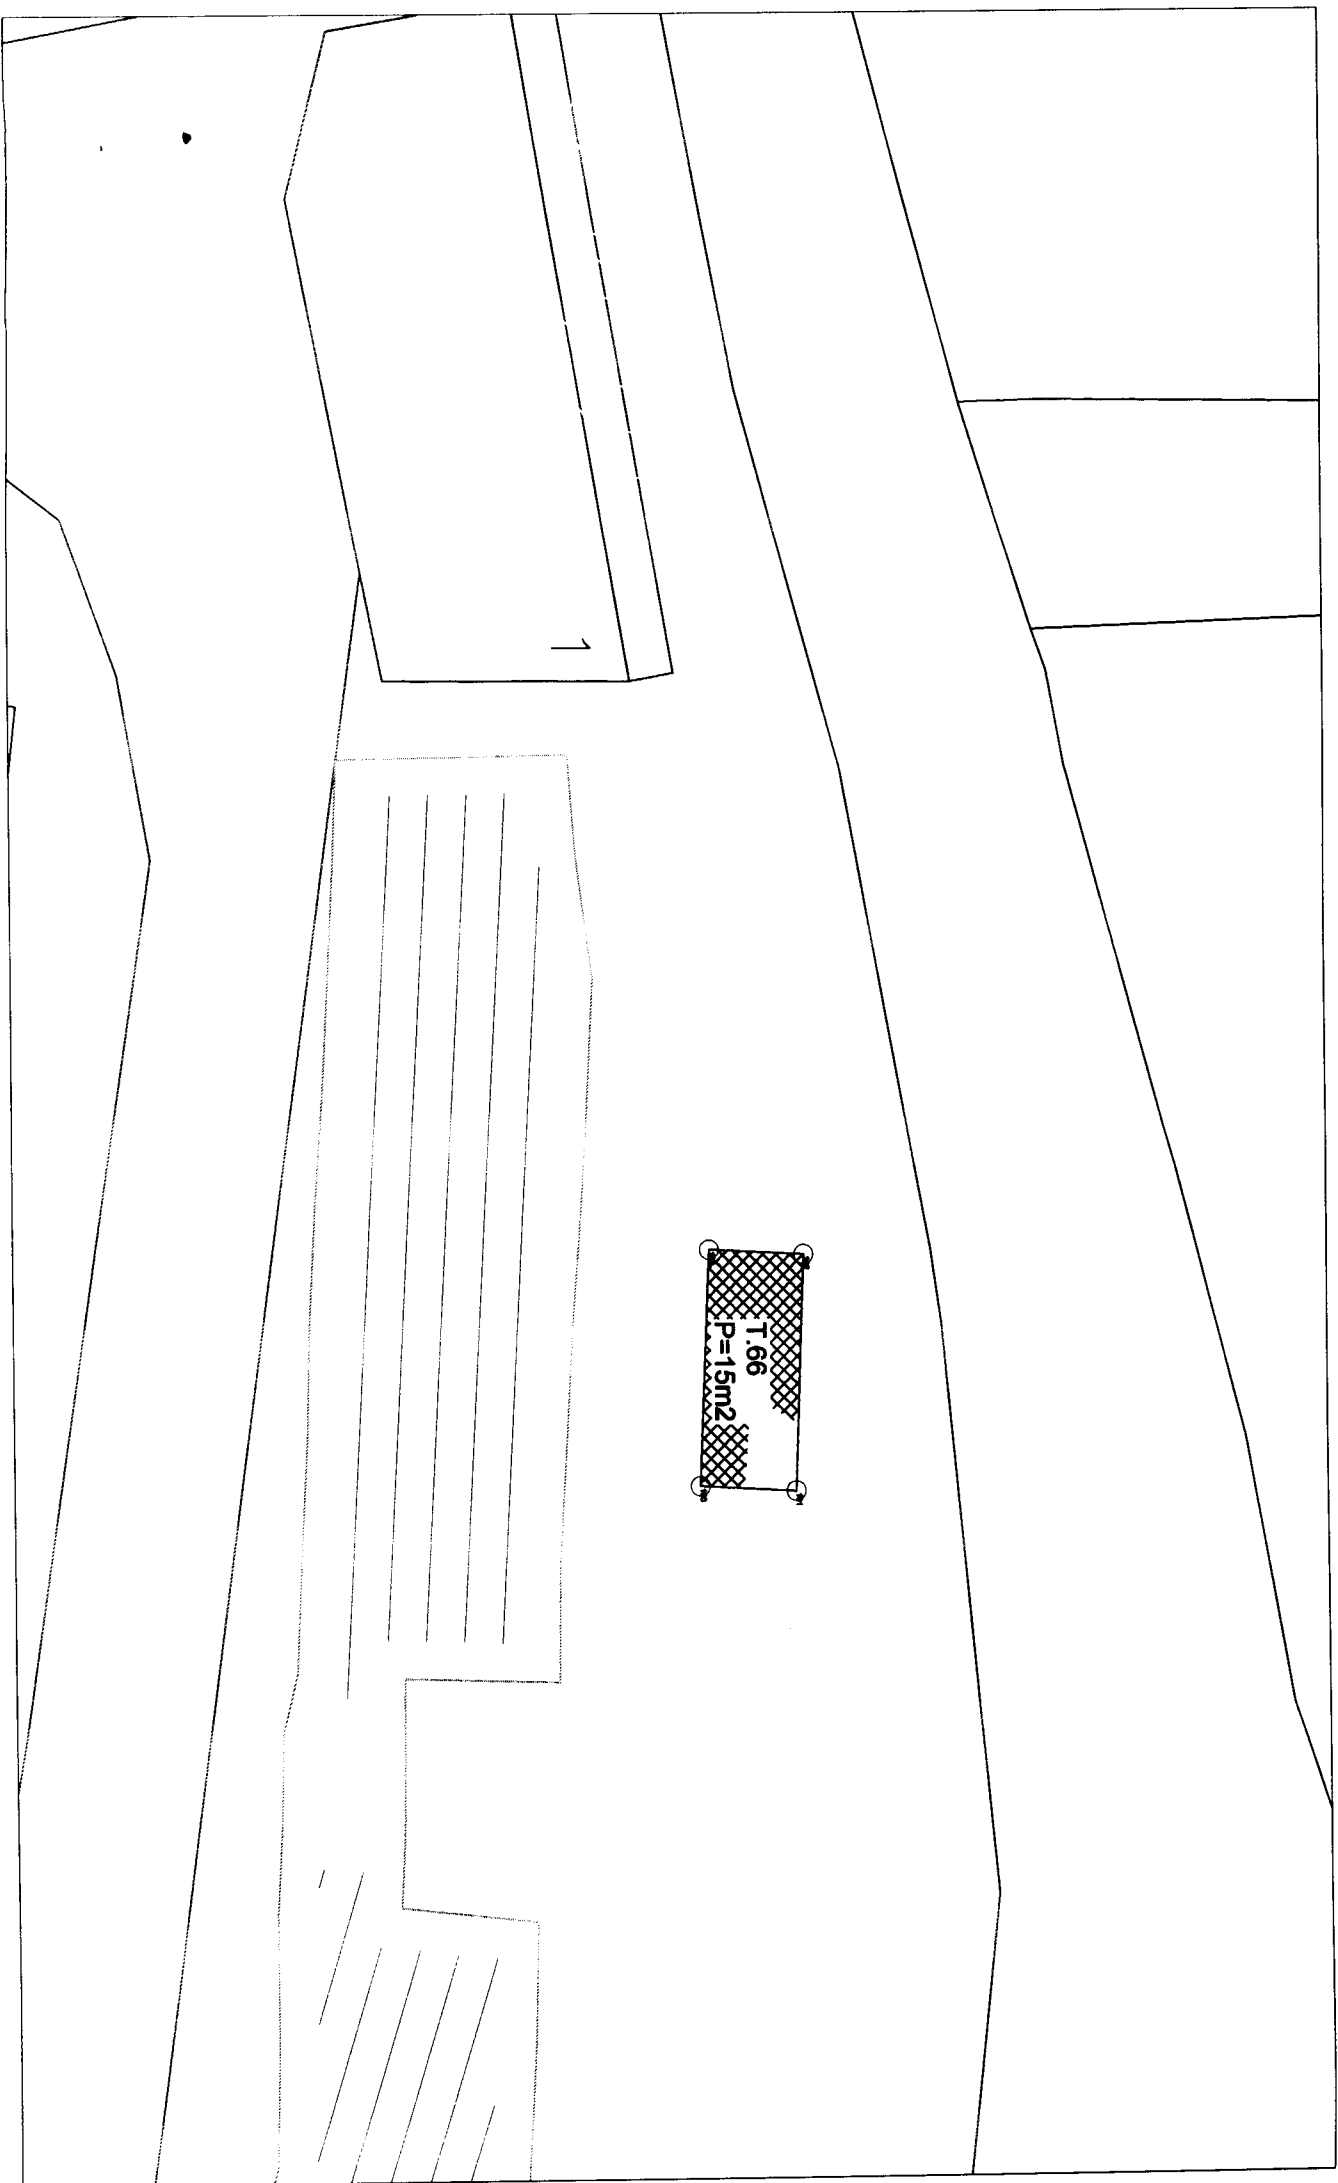

UGOSTITELJSKE TERASE

28. Ugostiteljska terasa - T.206 - kat.parc.br. 1155 K.O. Topla - površine P=45m²

