


Prefabrikovani
betonski element 60/15, l=100cm

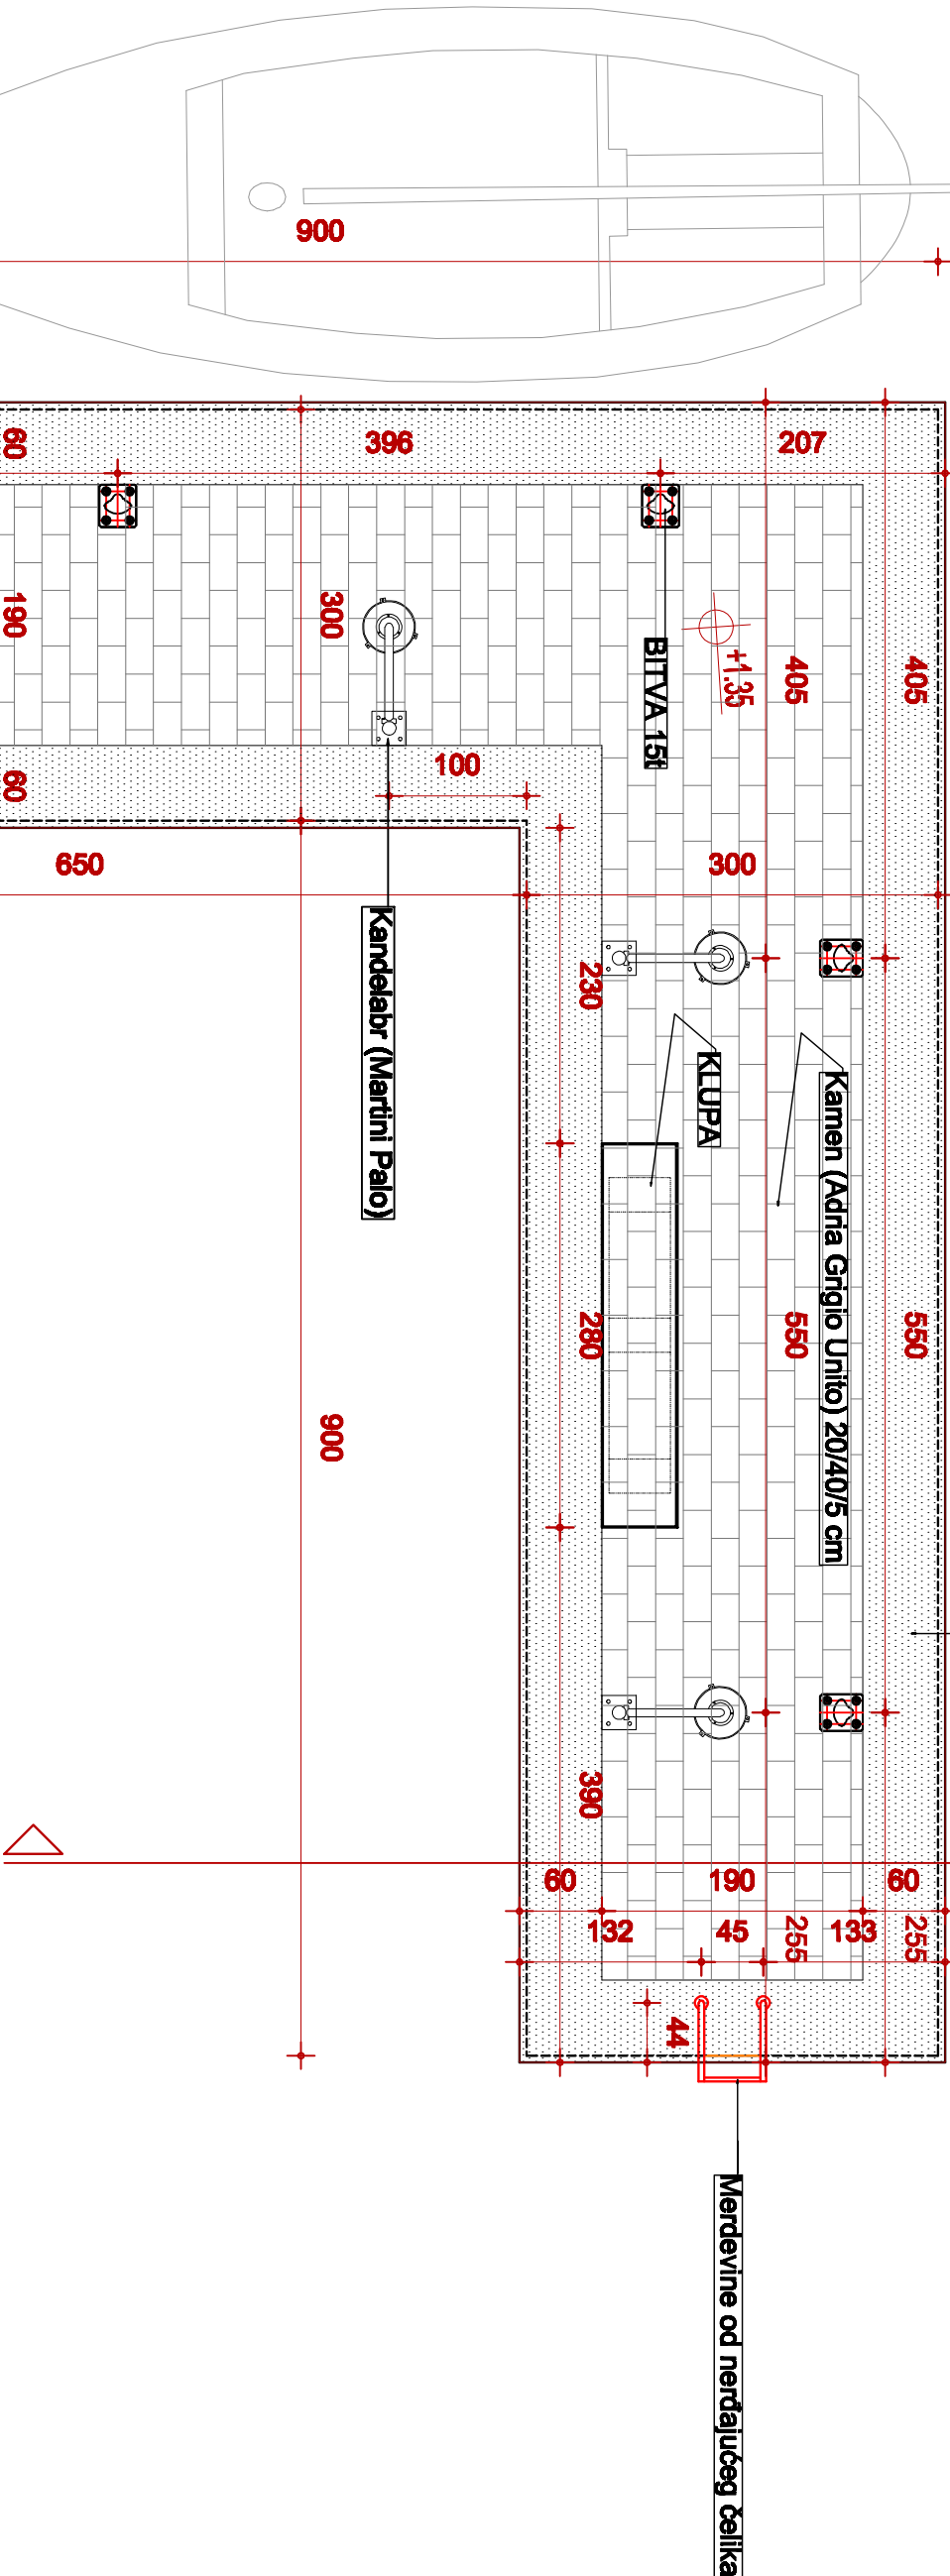

"VECTOR GROUP" d.o.o. - BUDVA		FAZA	TEHN. BR.	LIST BR.
Investitor:		A		
Puerto Novo Ltd. Elena ZHUPERIN		08/2013		
Objekat:		5		
Uređenje plaže-kupališta sa pristaništem				
kat. par. 1 K.O.Rose				
odgovorni projektant:				
d.l.s. Nikola N.Bulajić				
voditelj projektanta:				
d.l.g. Veljko B.Vasiljević				
R 1 : 50				
08 - 2013				
OSNOVA NOVOPROJEKTOVANOG				
PRISTANIŠTA				